



△	△	△
△	△	△
△	△	△
△	△	△
△	△	△
△	△	△

早島デイサービスセンター新築工事
1階平面図 1
SCALE 1/80 DATE 1999-10-18

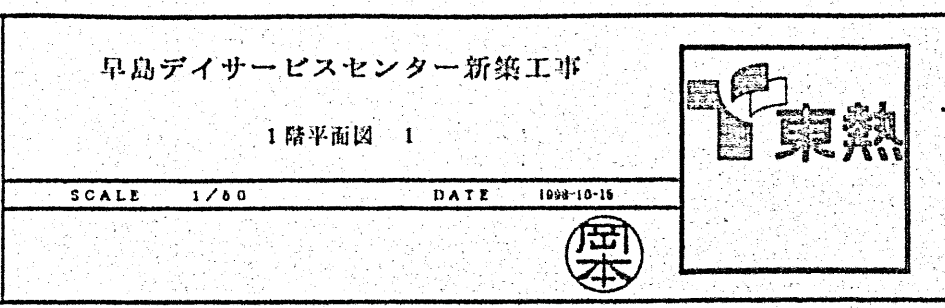

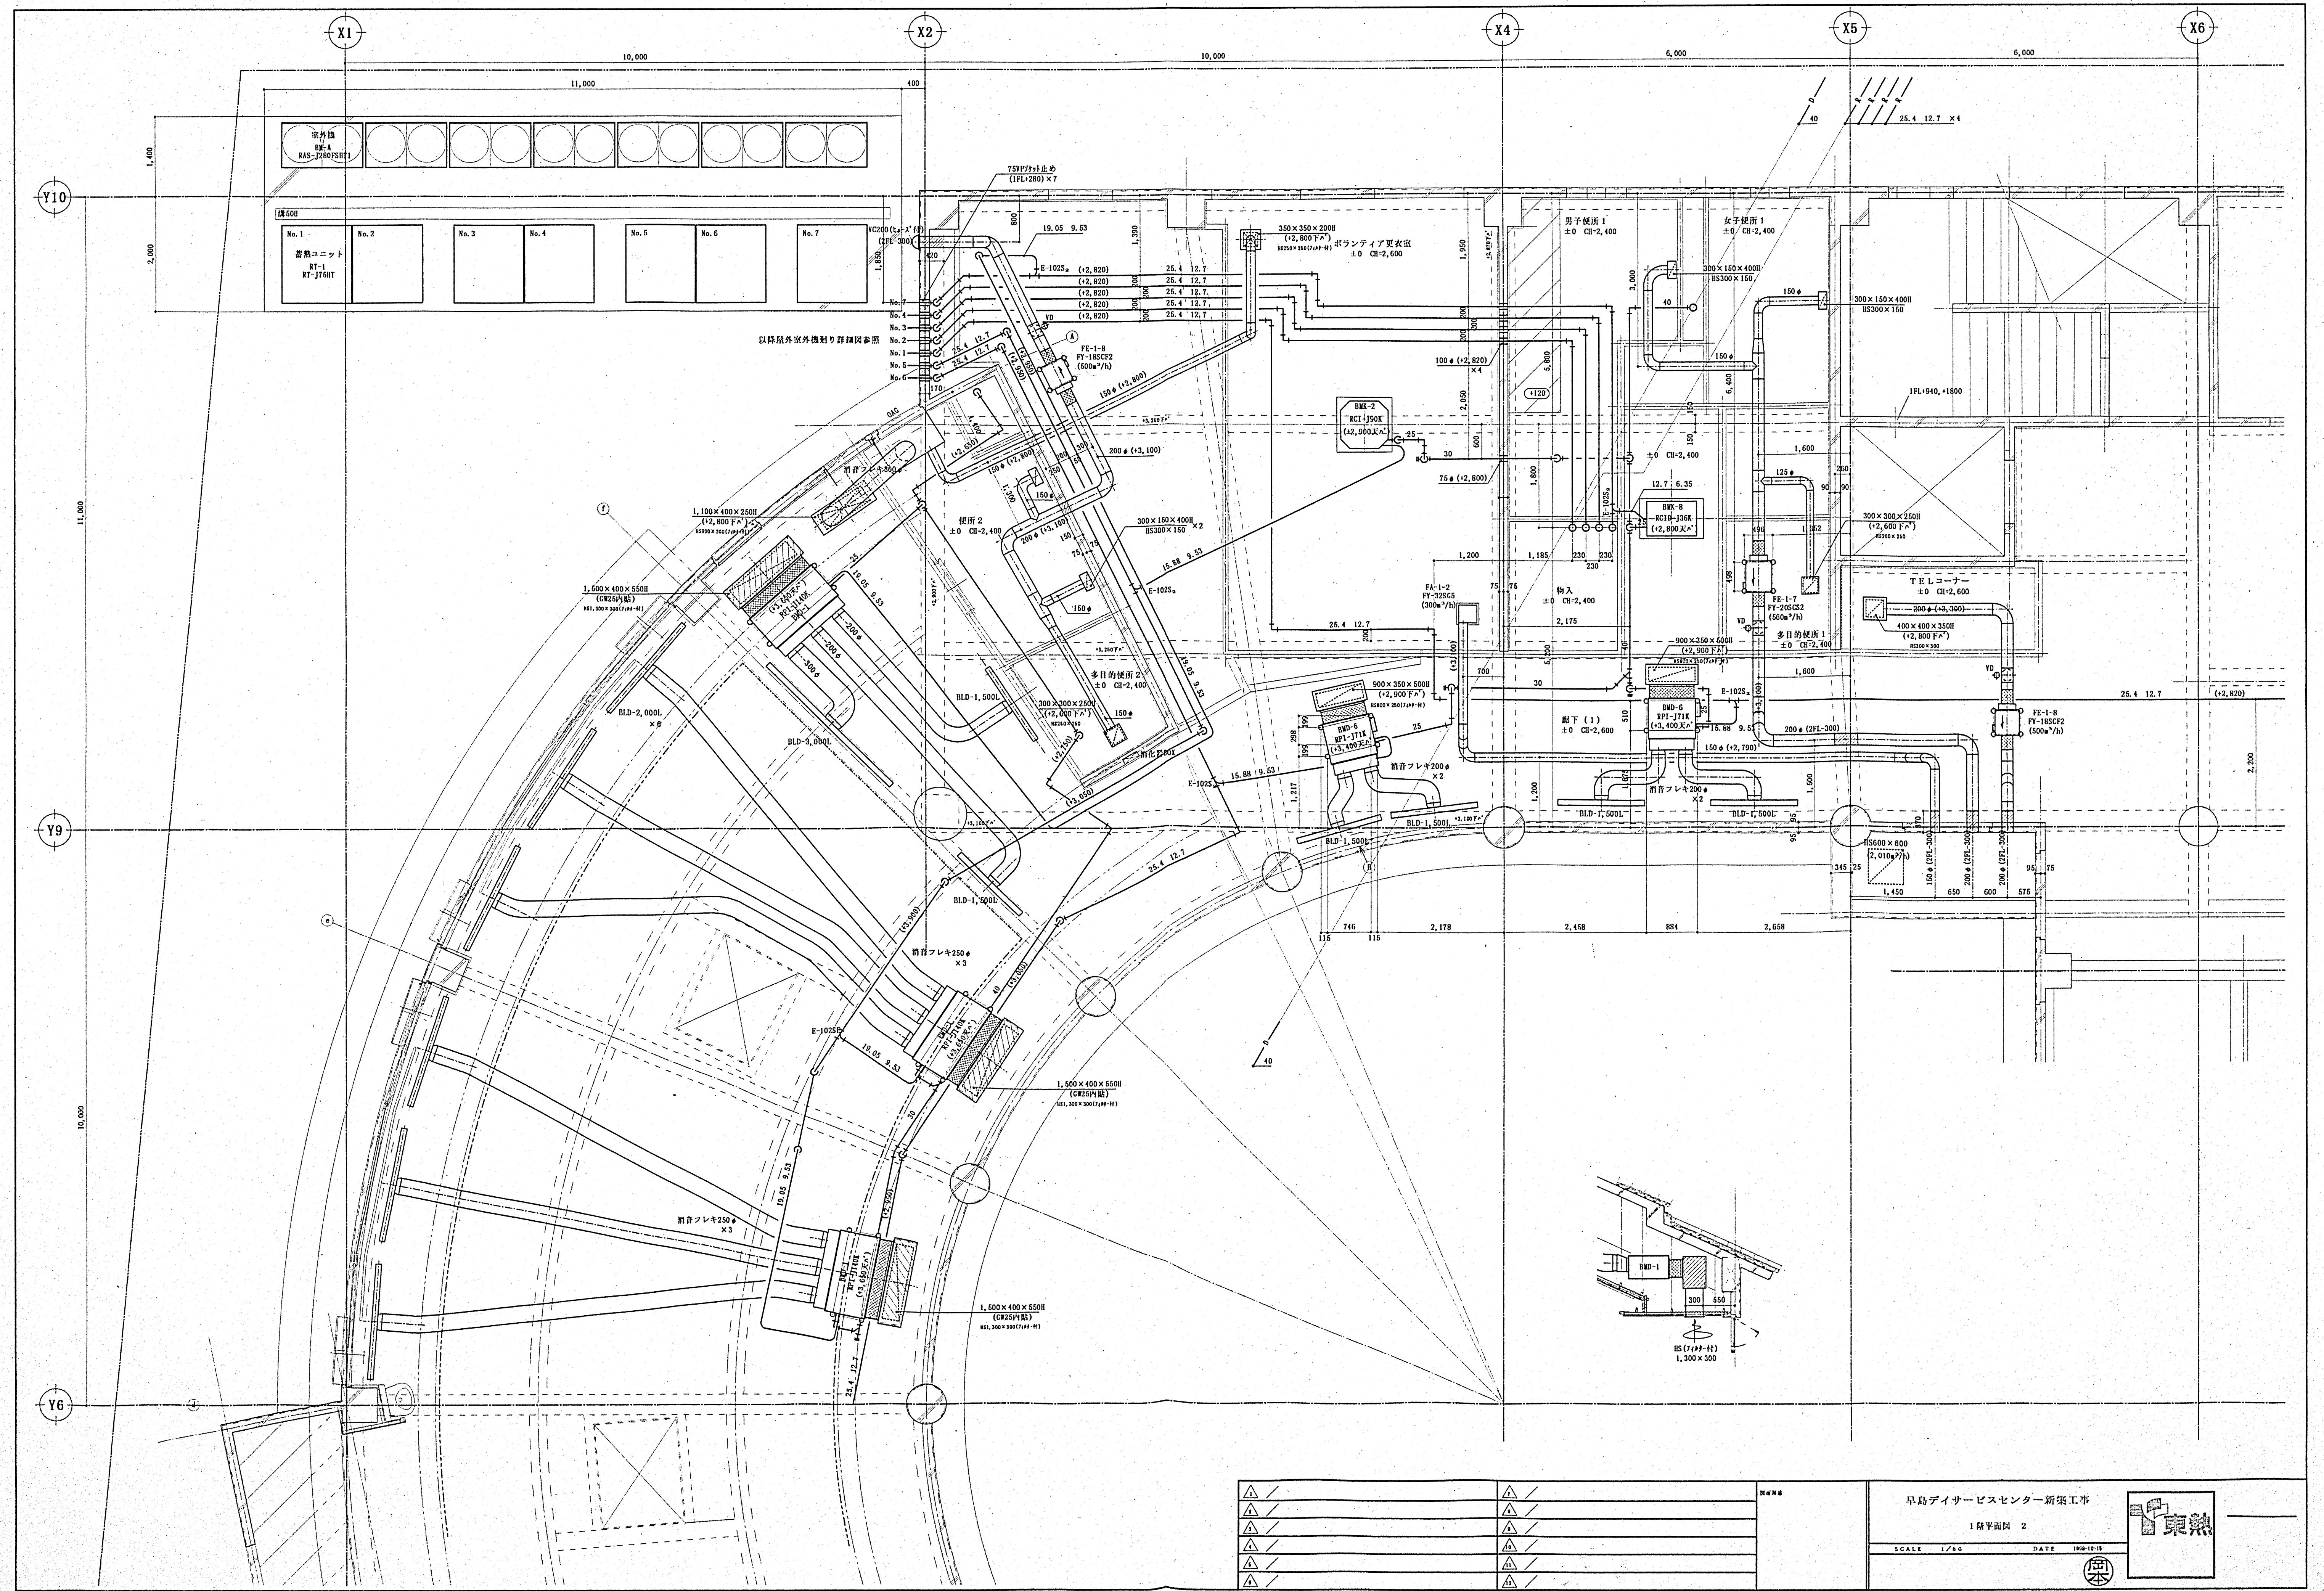


△	△	△
△	△	△
△	△	△
△	△	△
△	△	△
△	△	△

早島デイサービスセンター新築工事
1階平面図 2


SCALE 1/40 DATE 1998-10-18




東熱

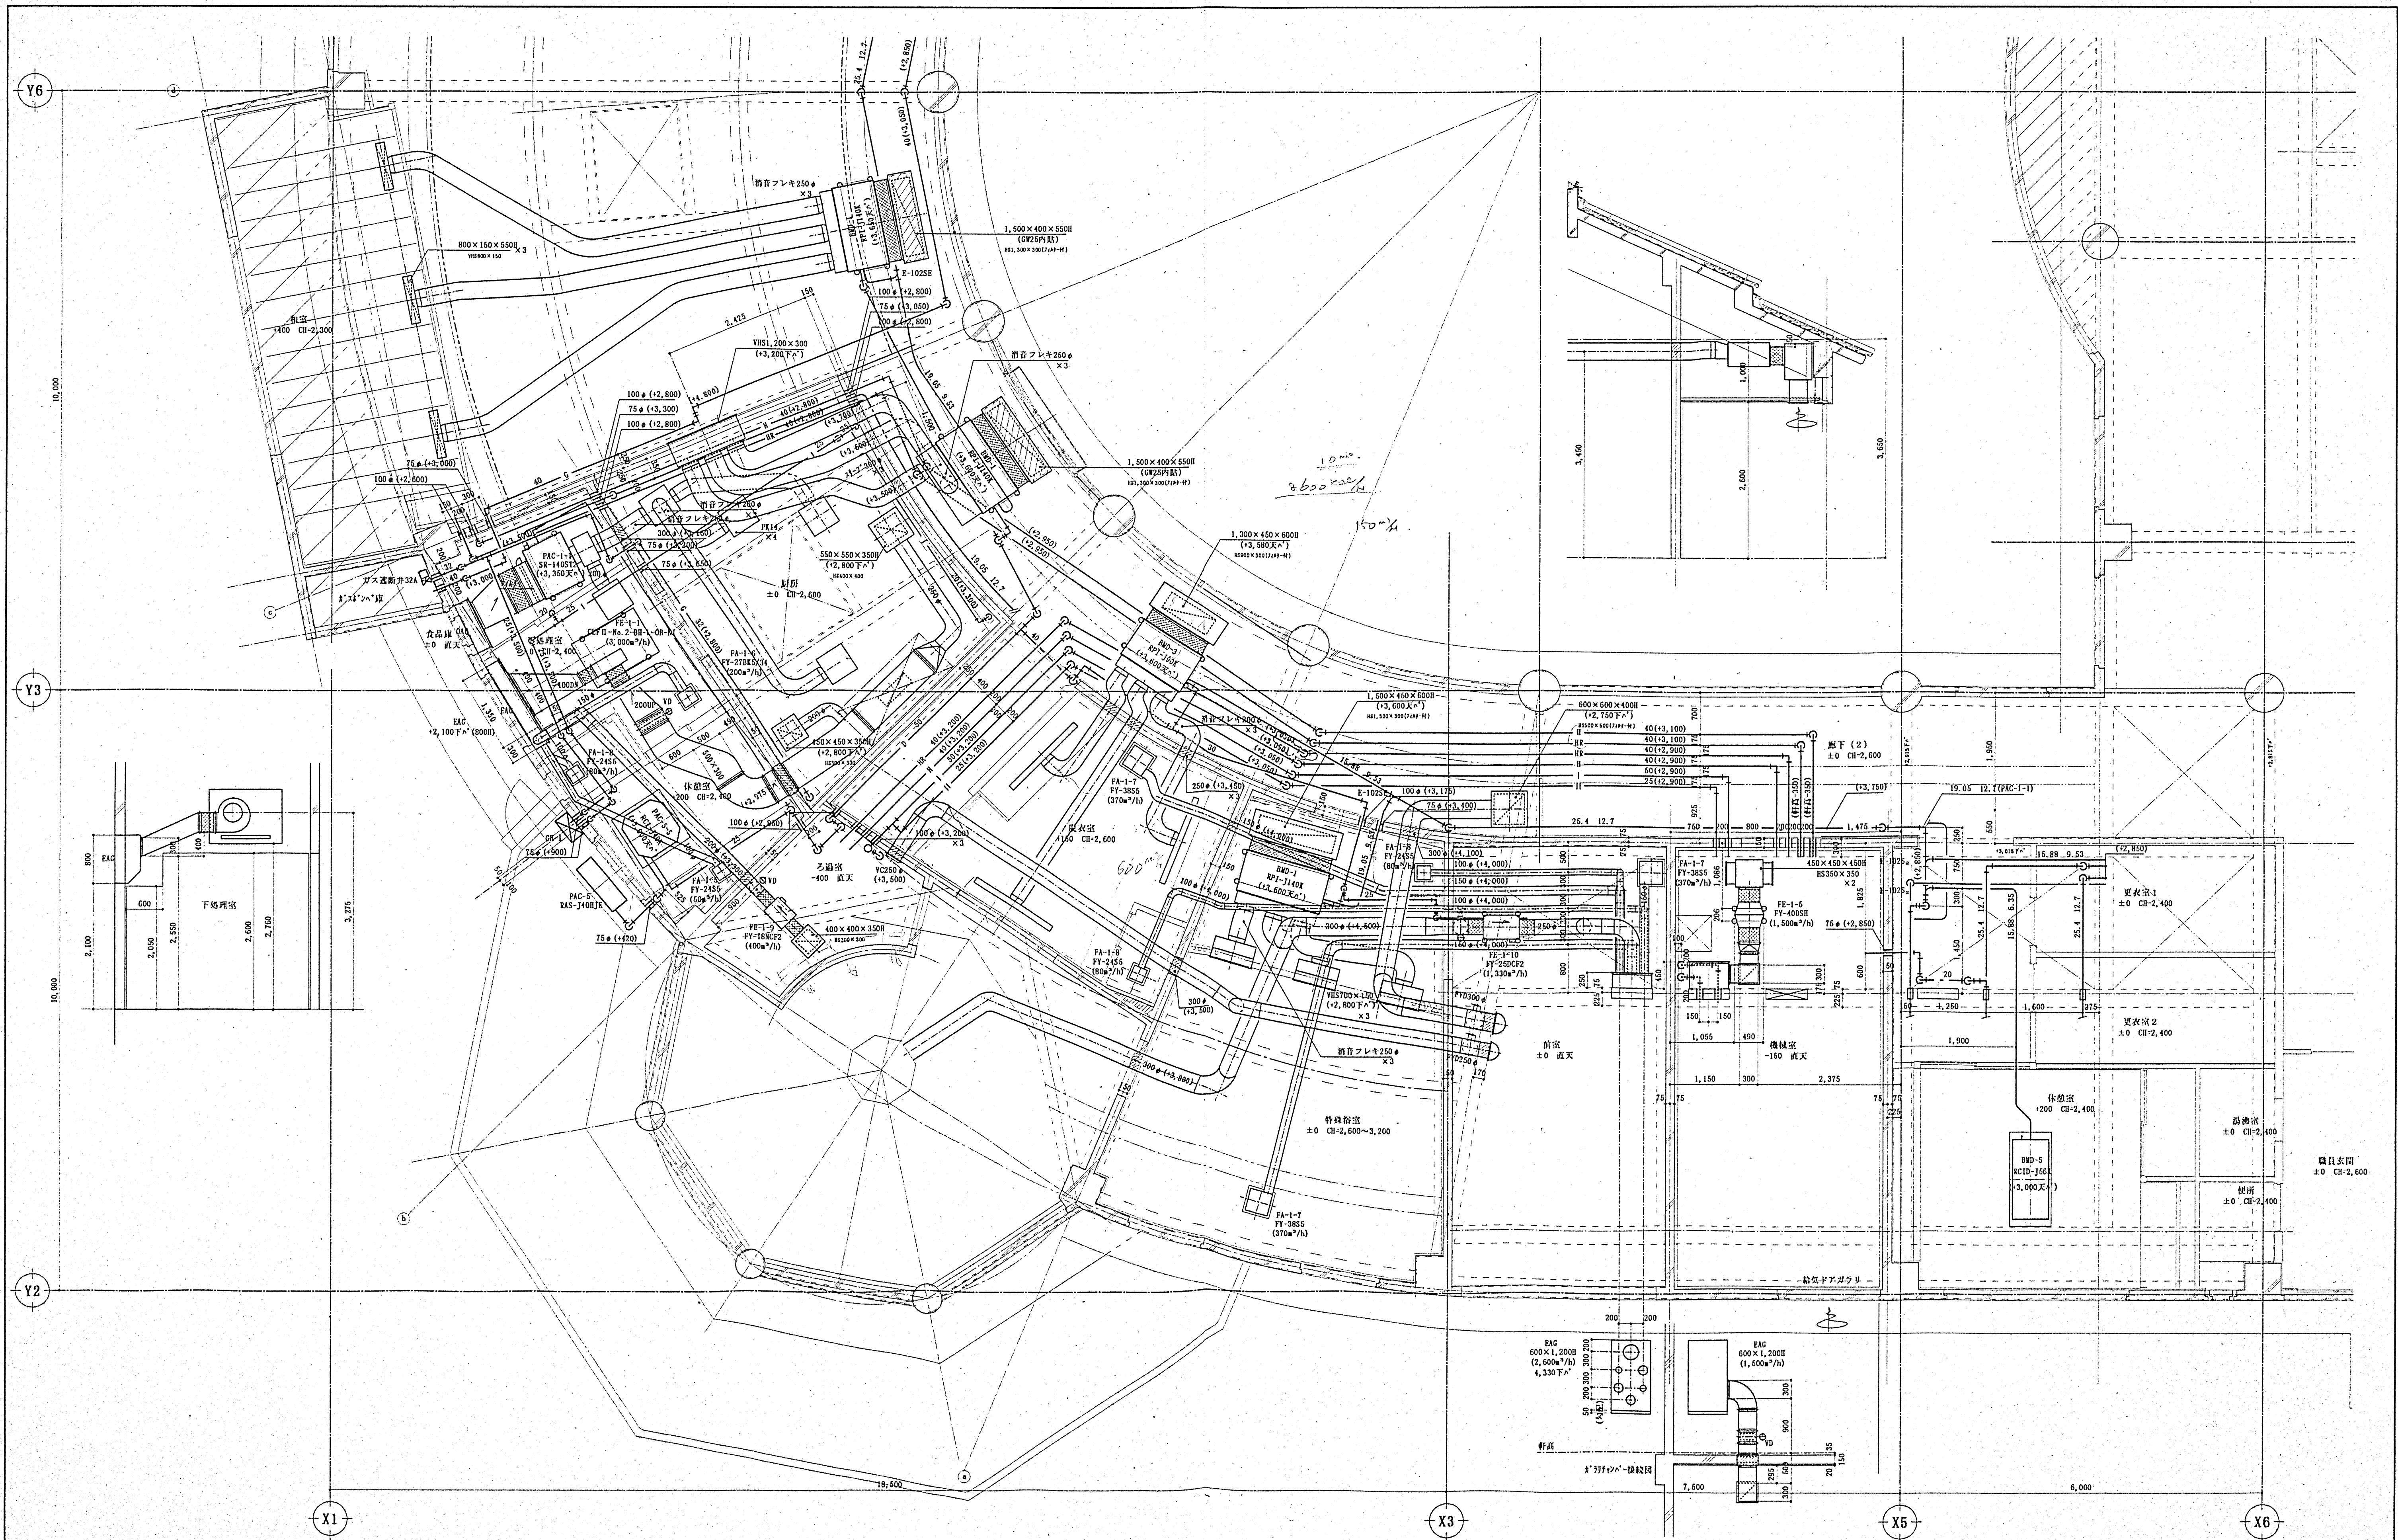


△	△	△
△	△	△
△	△	△
△	△	△
△	△	△
△	△	△

△	△	△
△	△	△
△	△	△
△	△	△
△	△	△
△	△	△

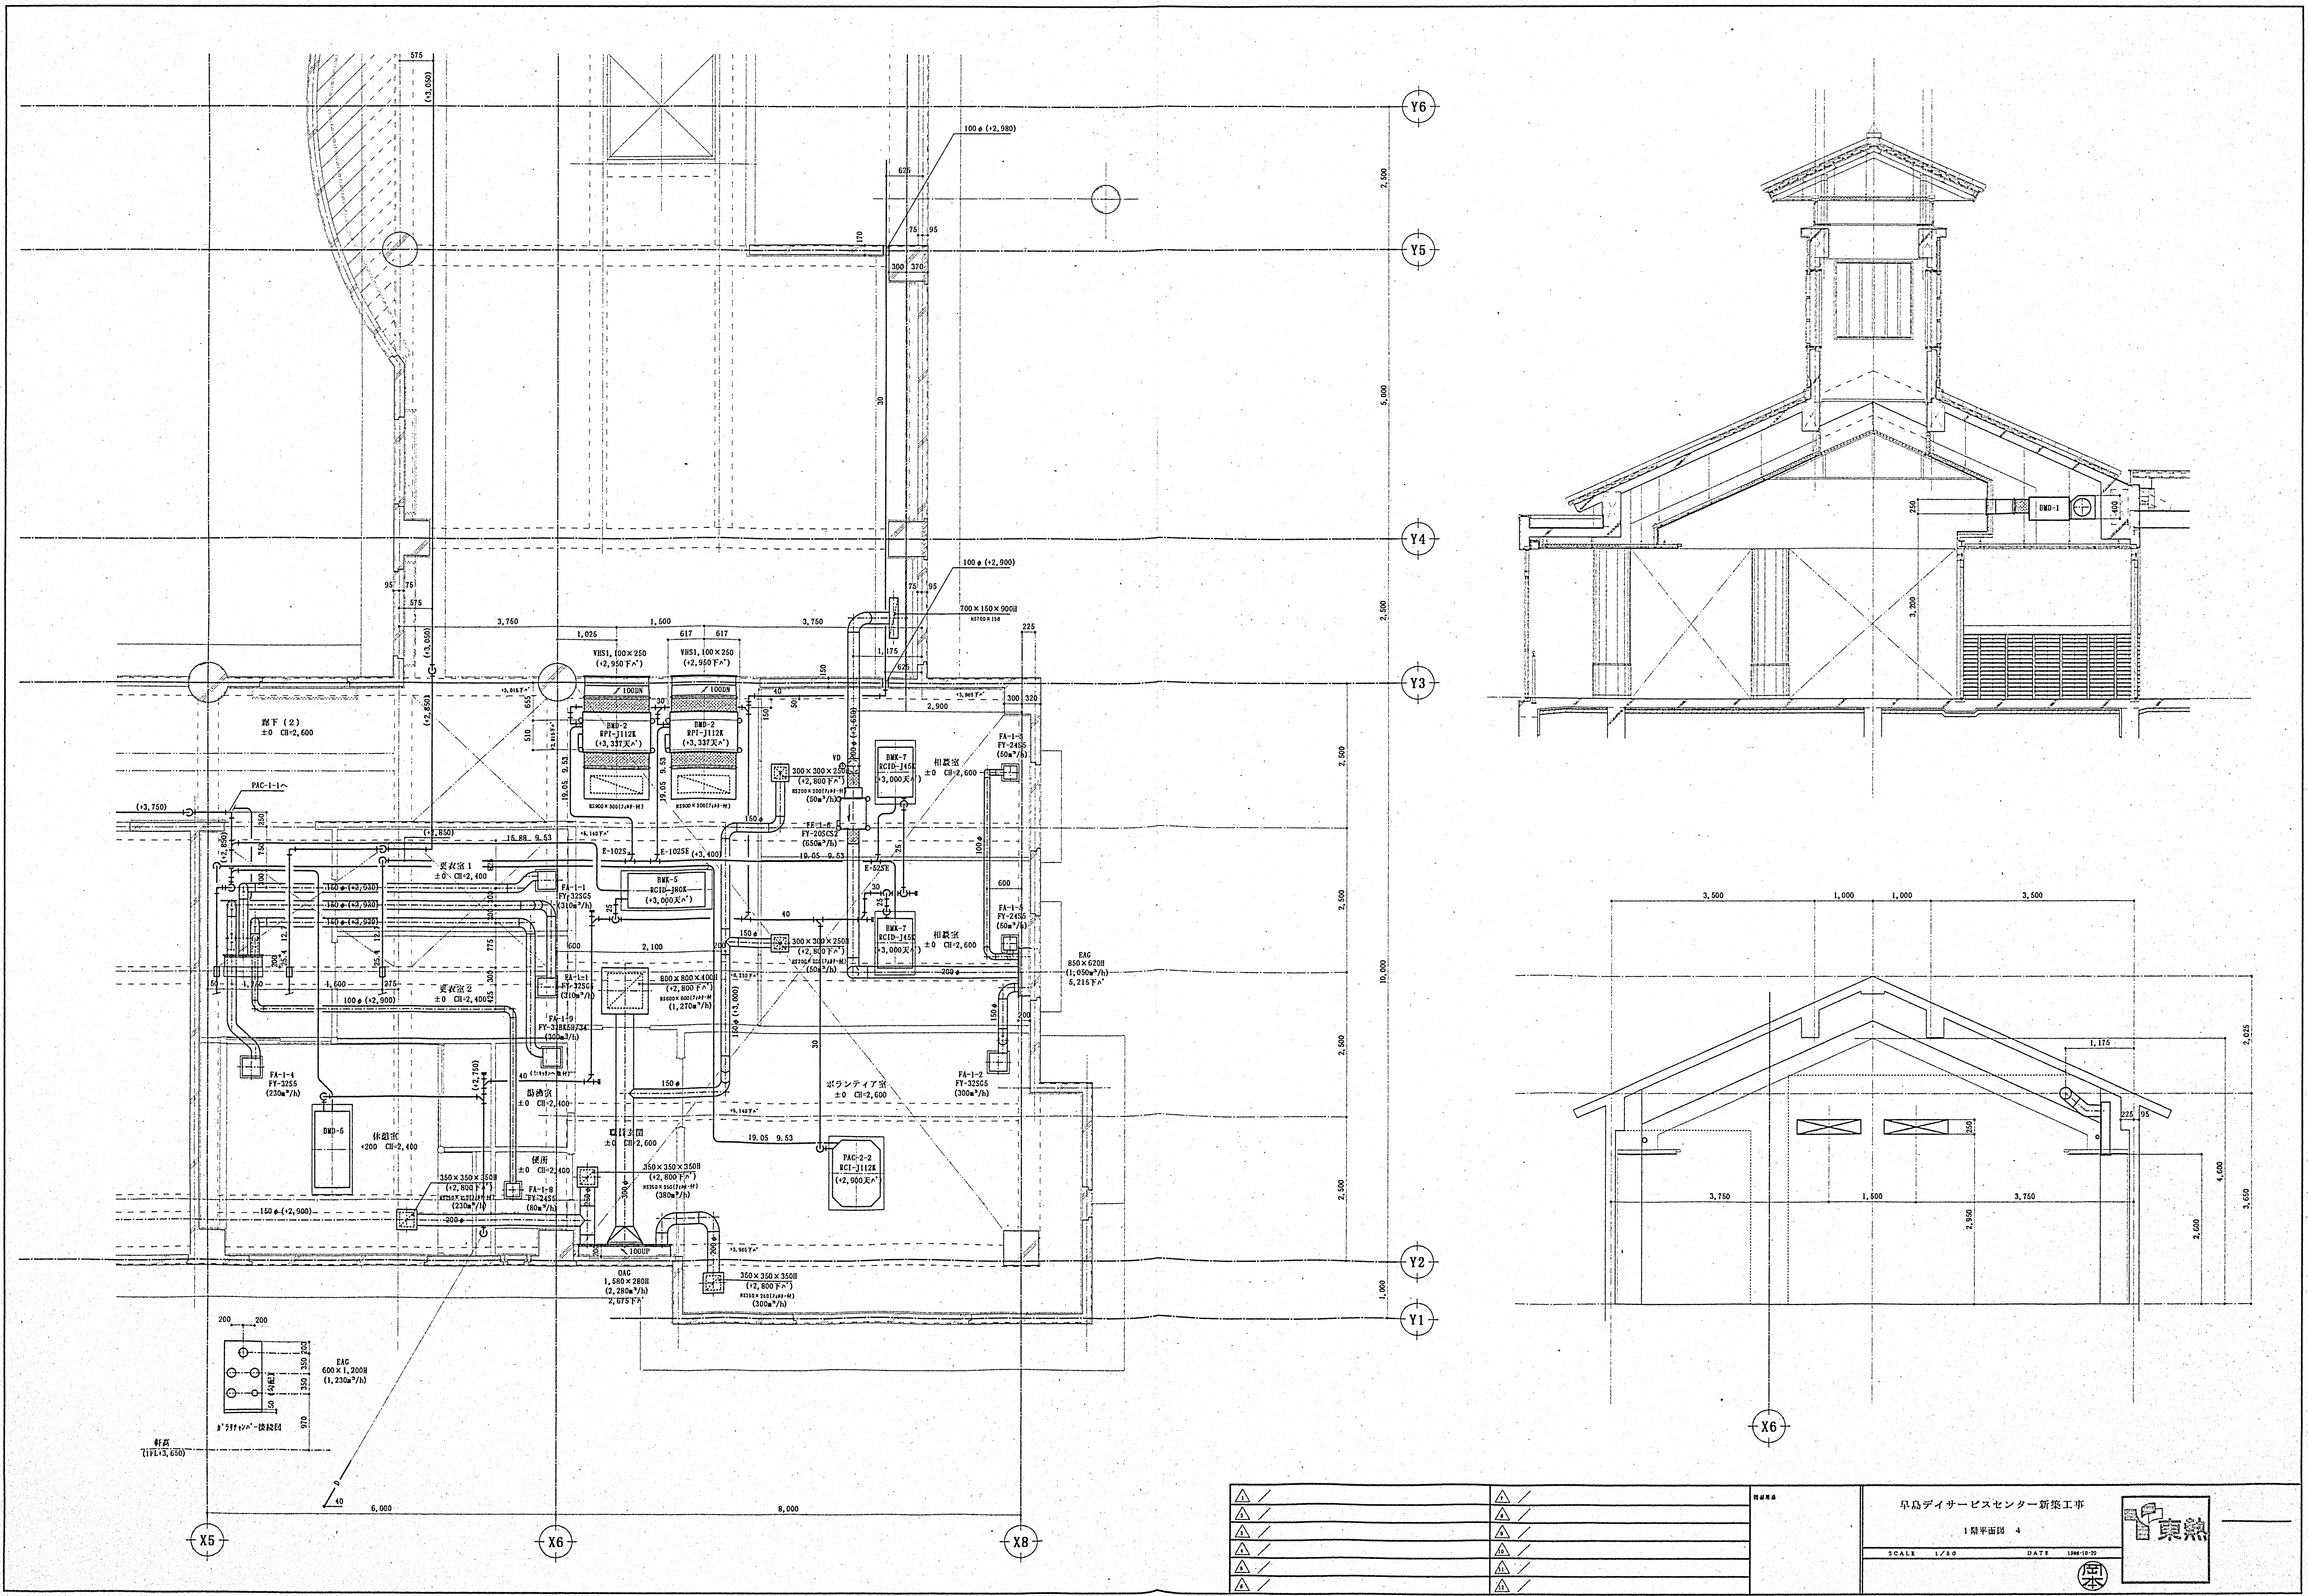


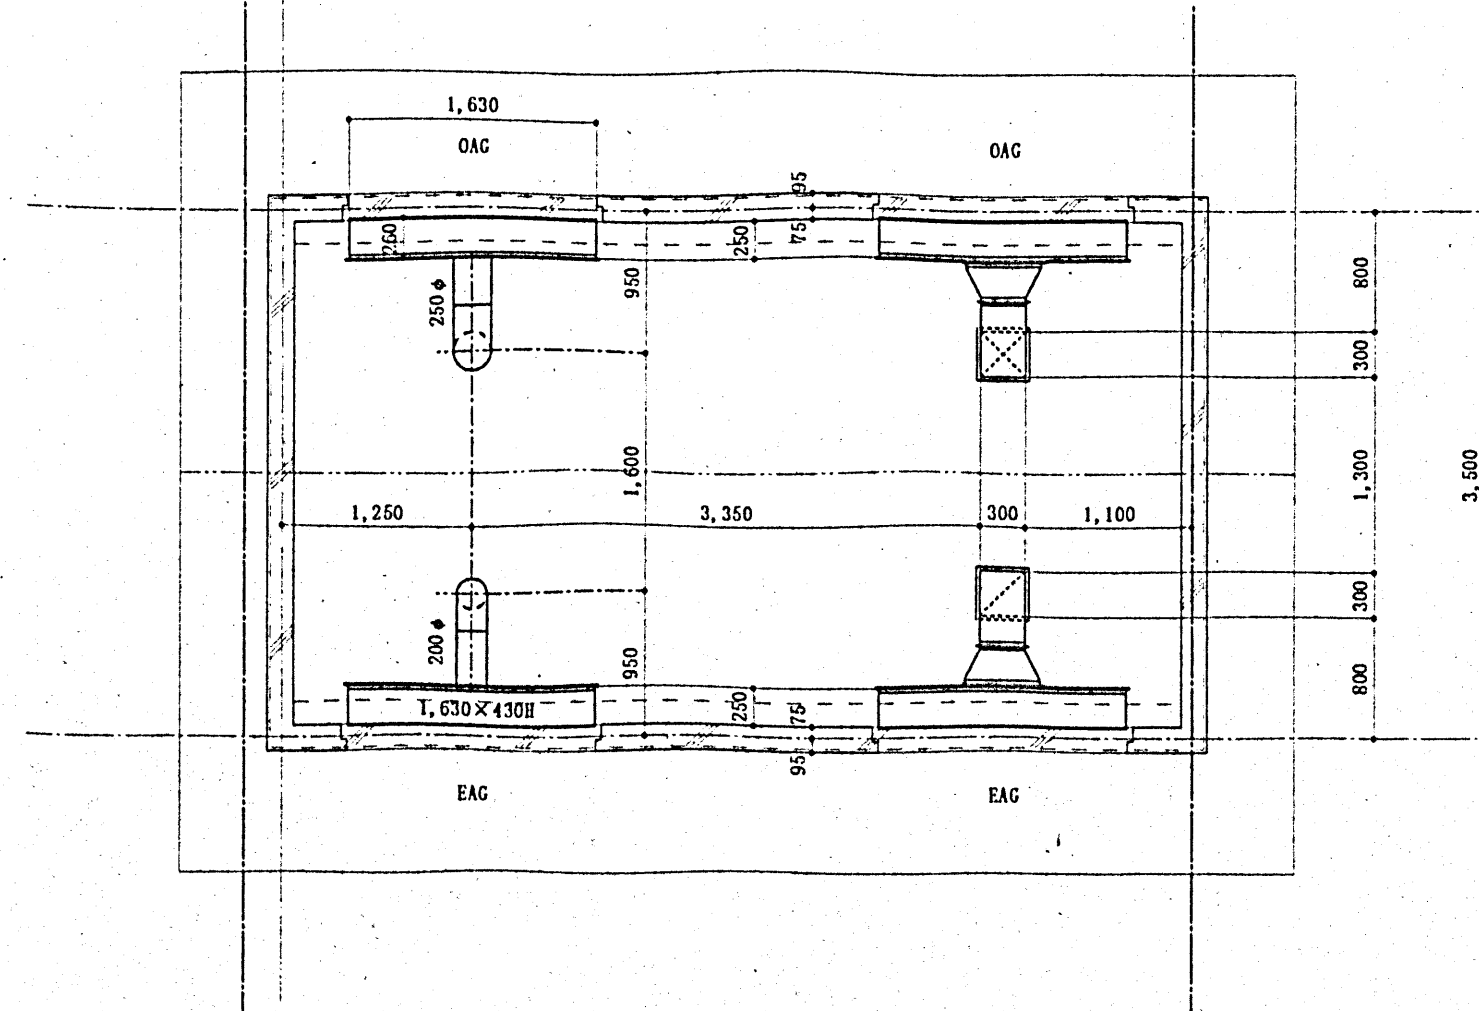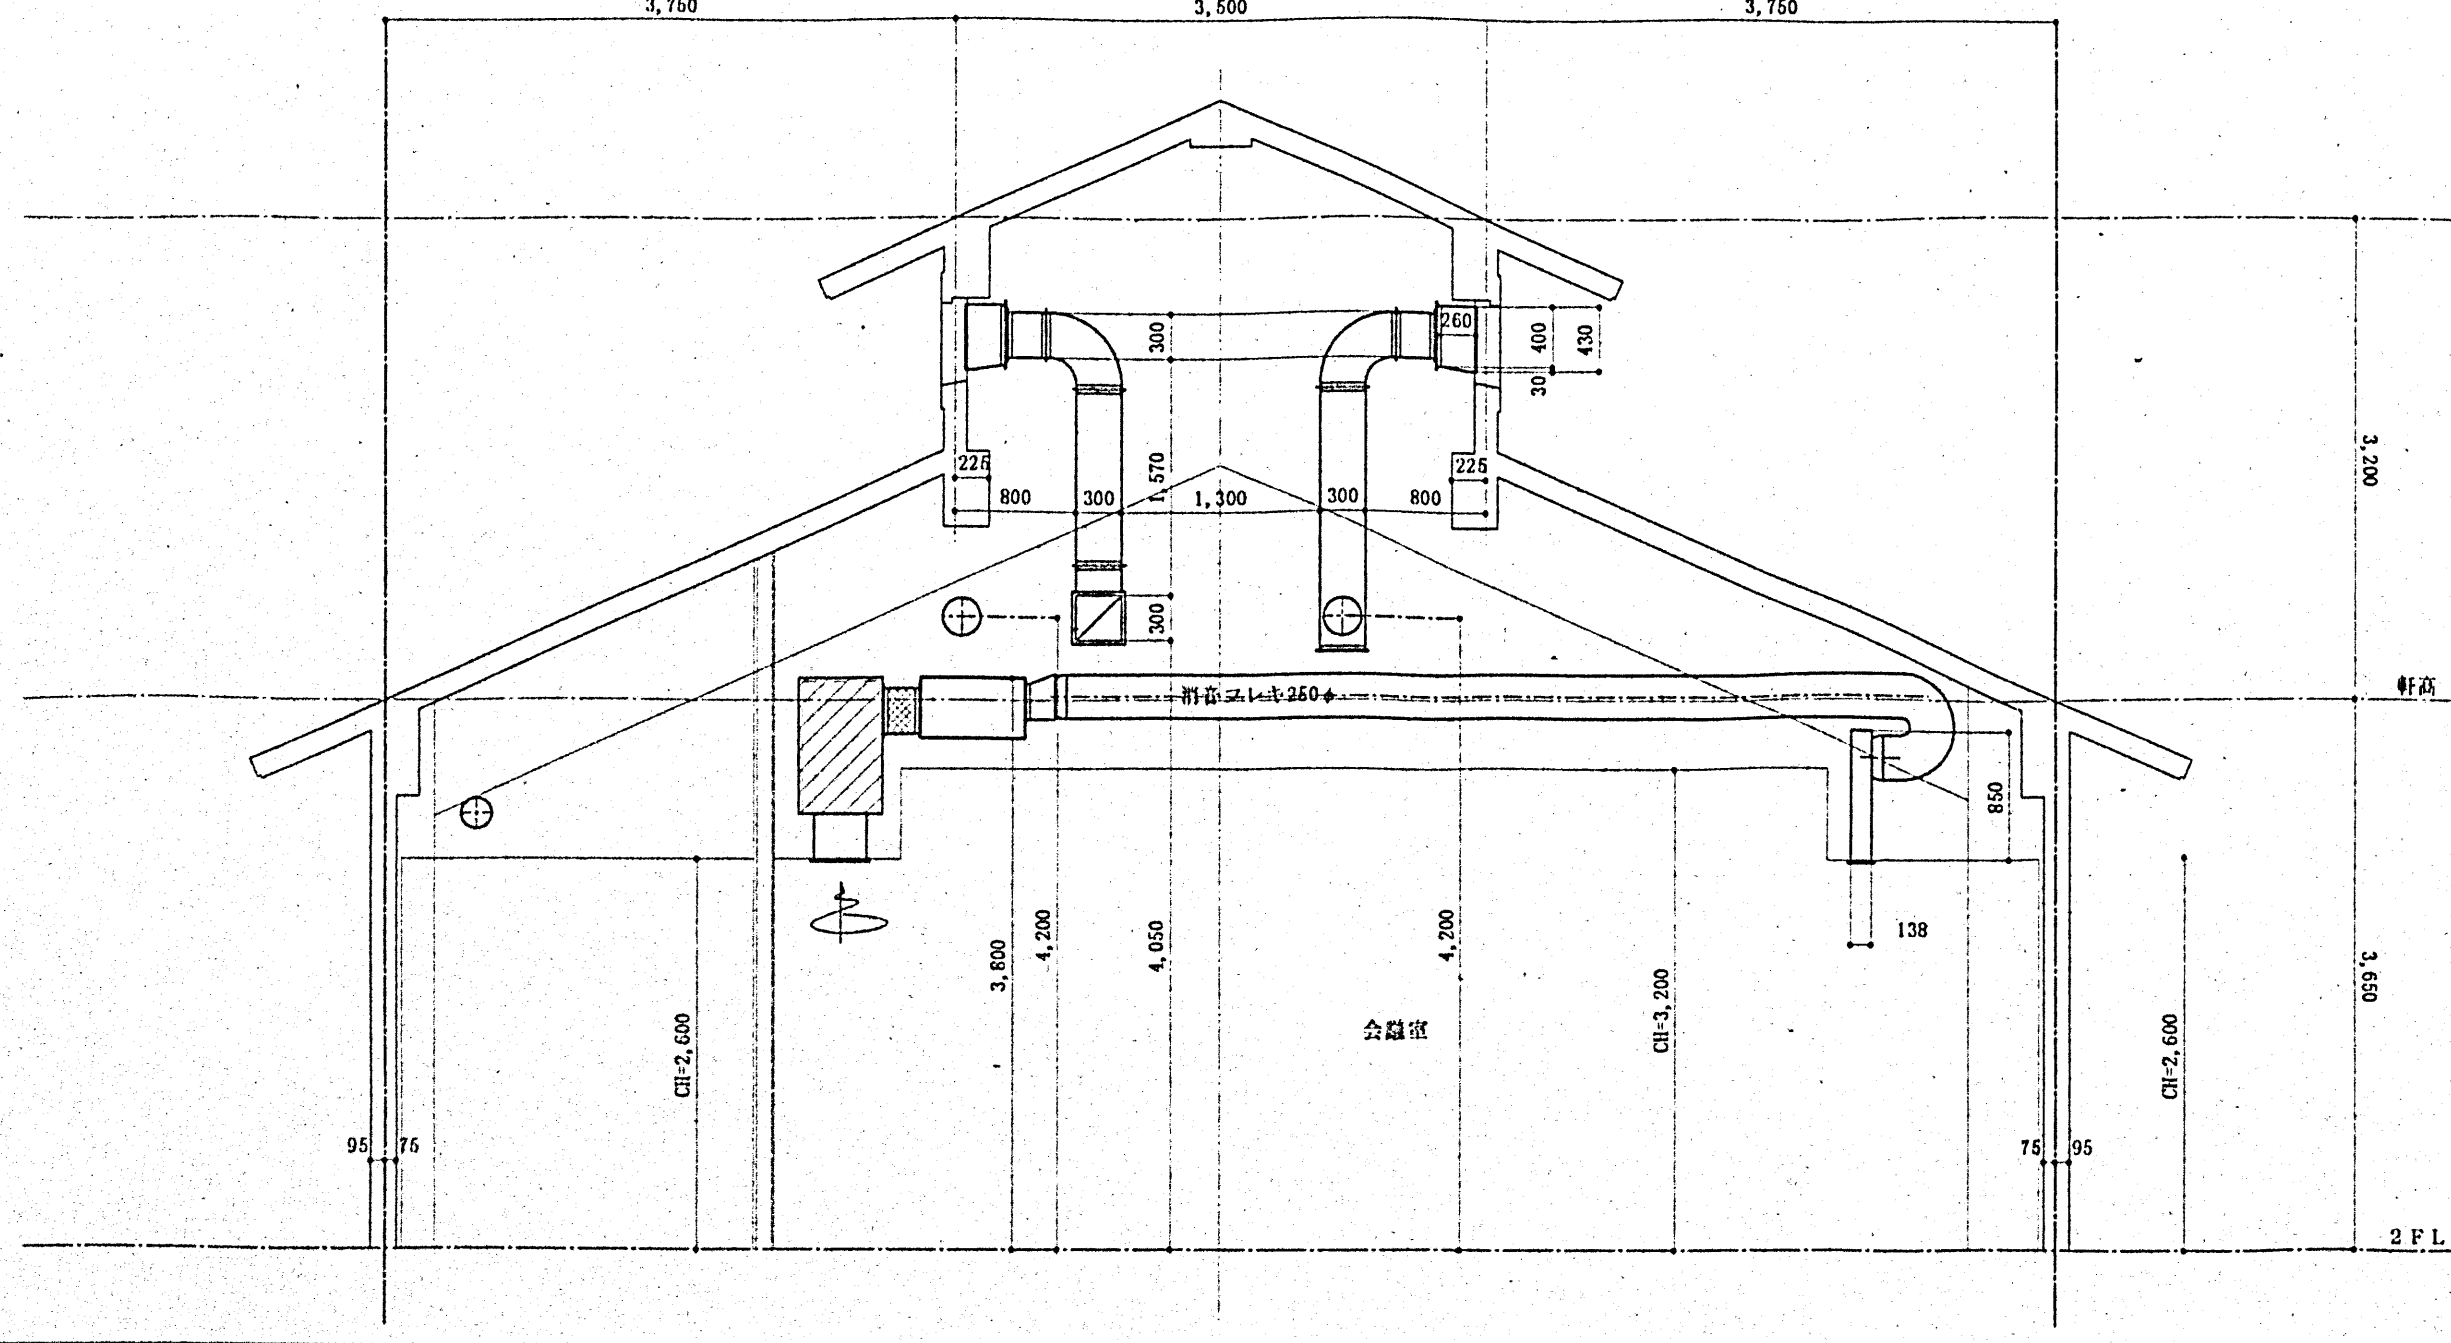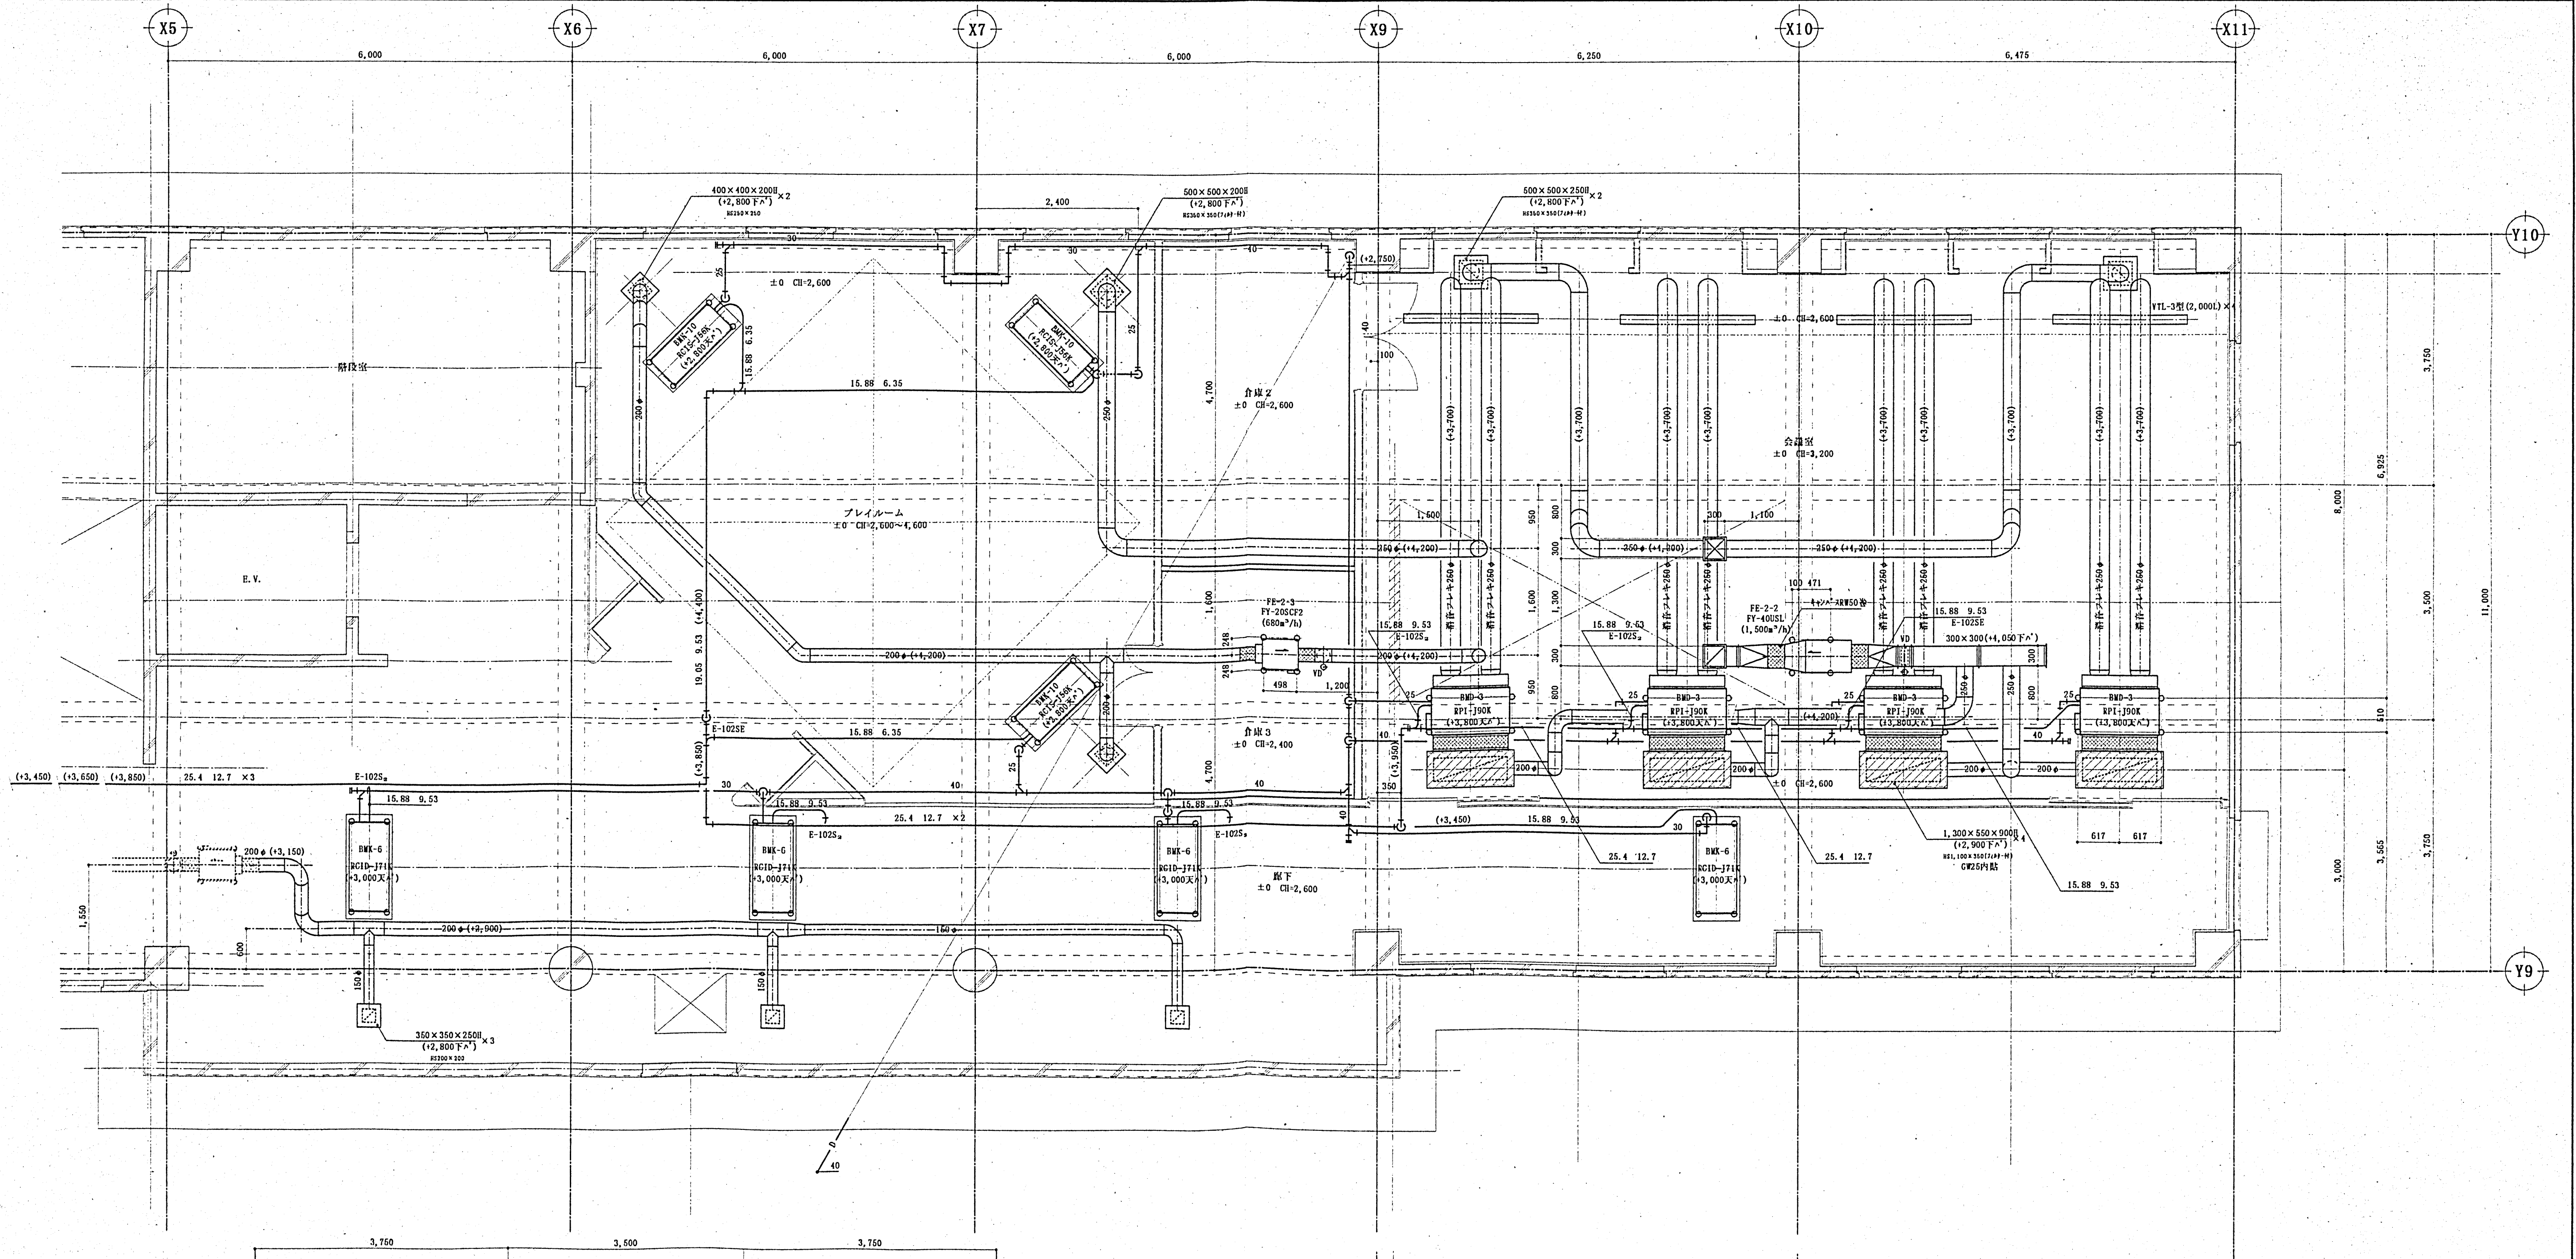

△	△
△	△
△	△
△	△
△	△

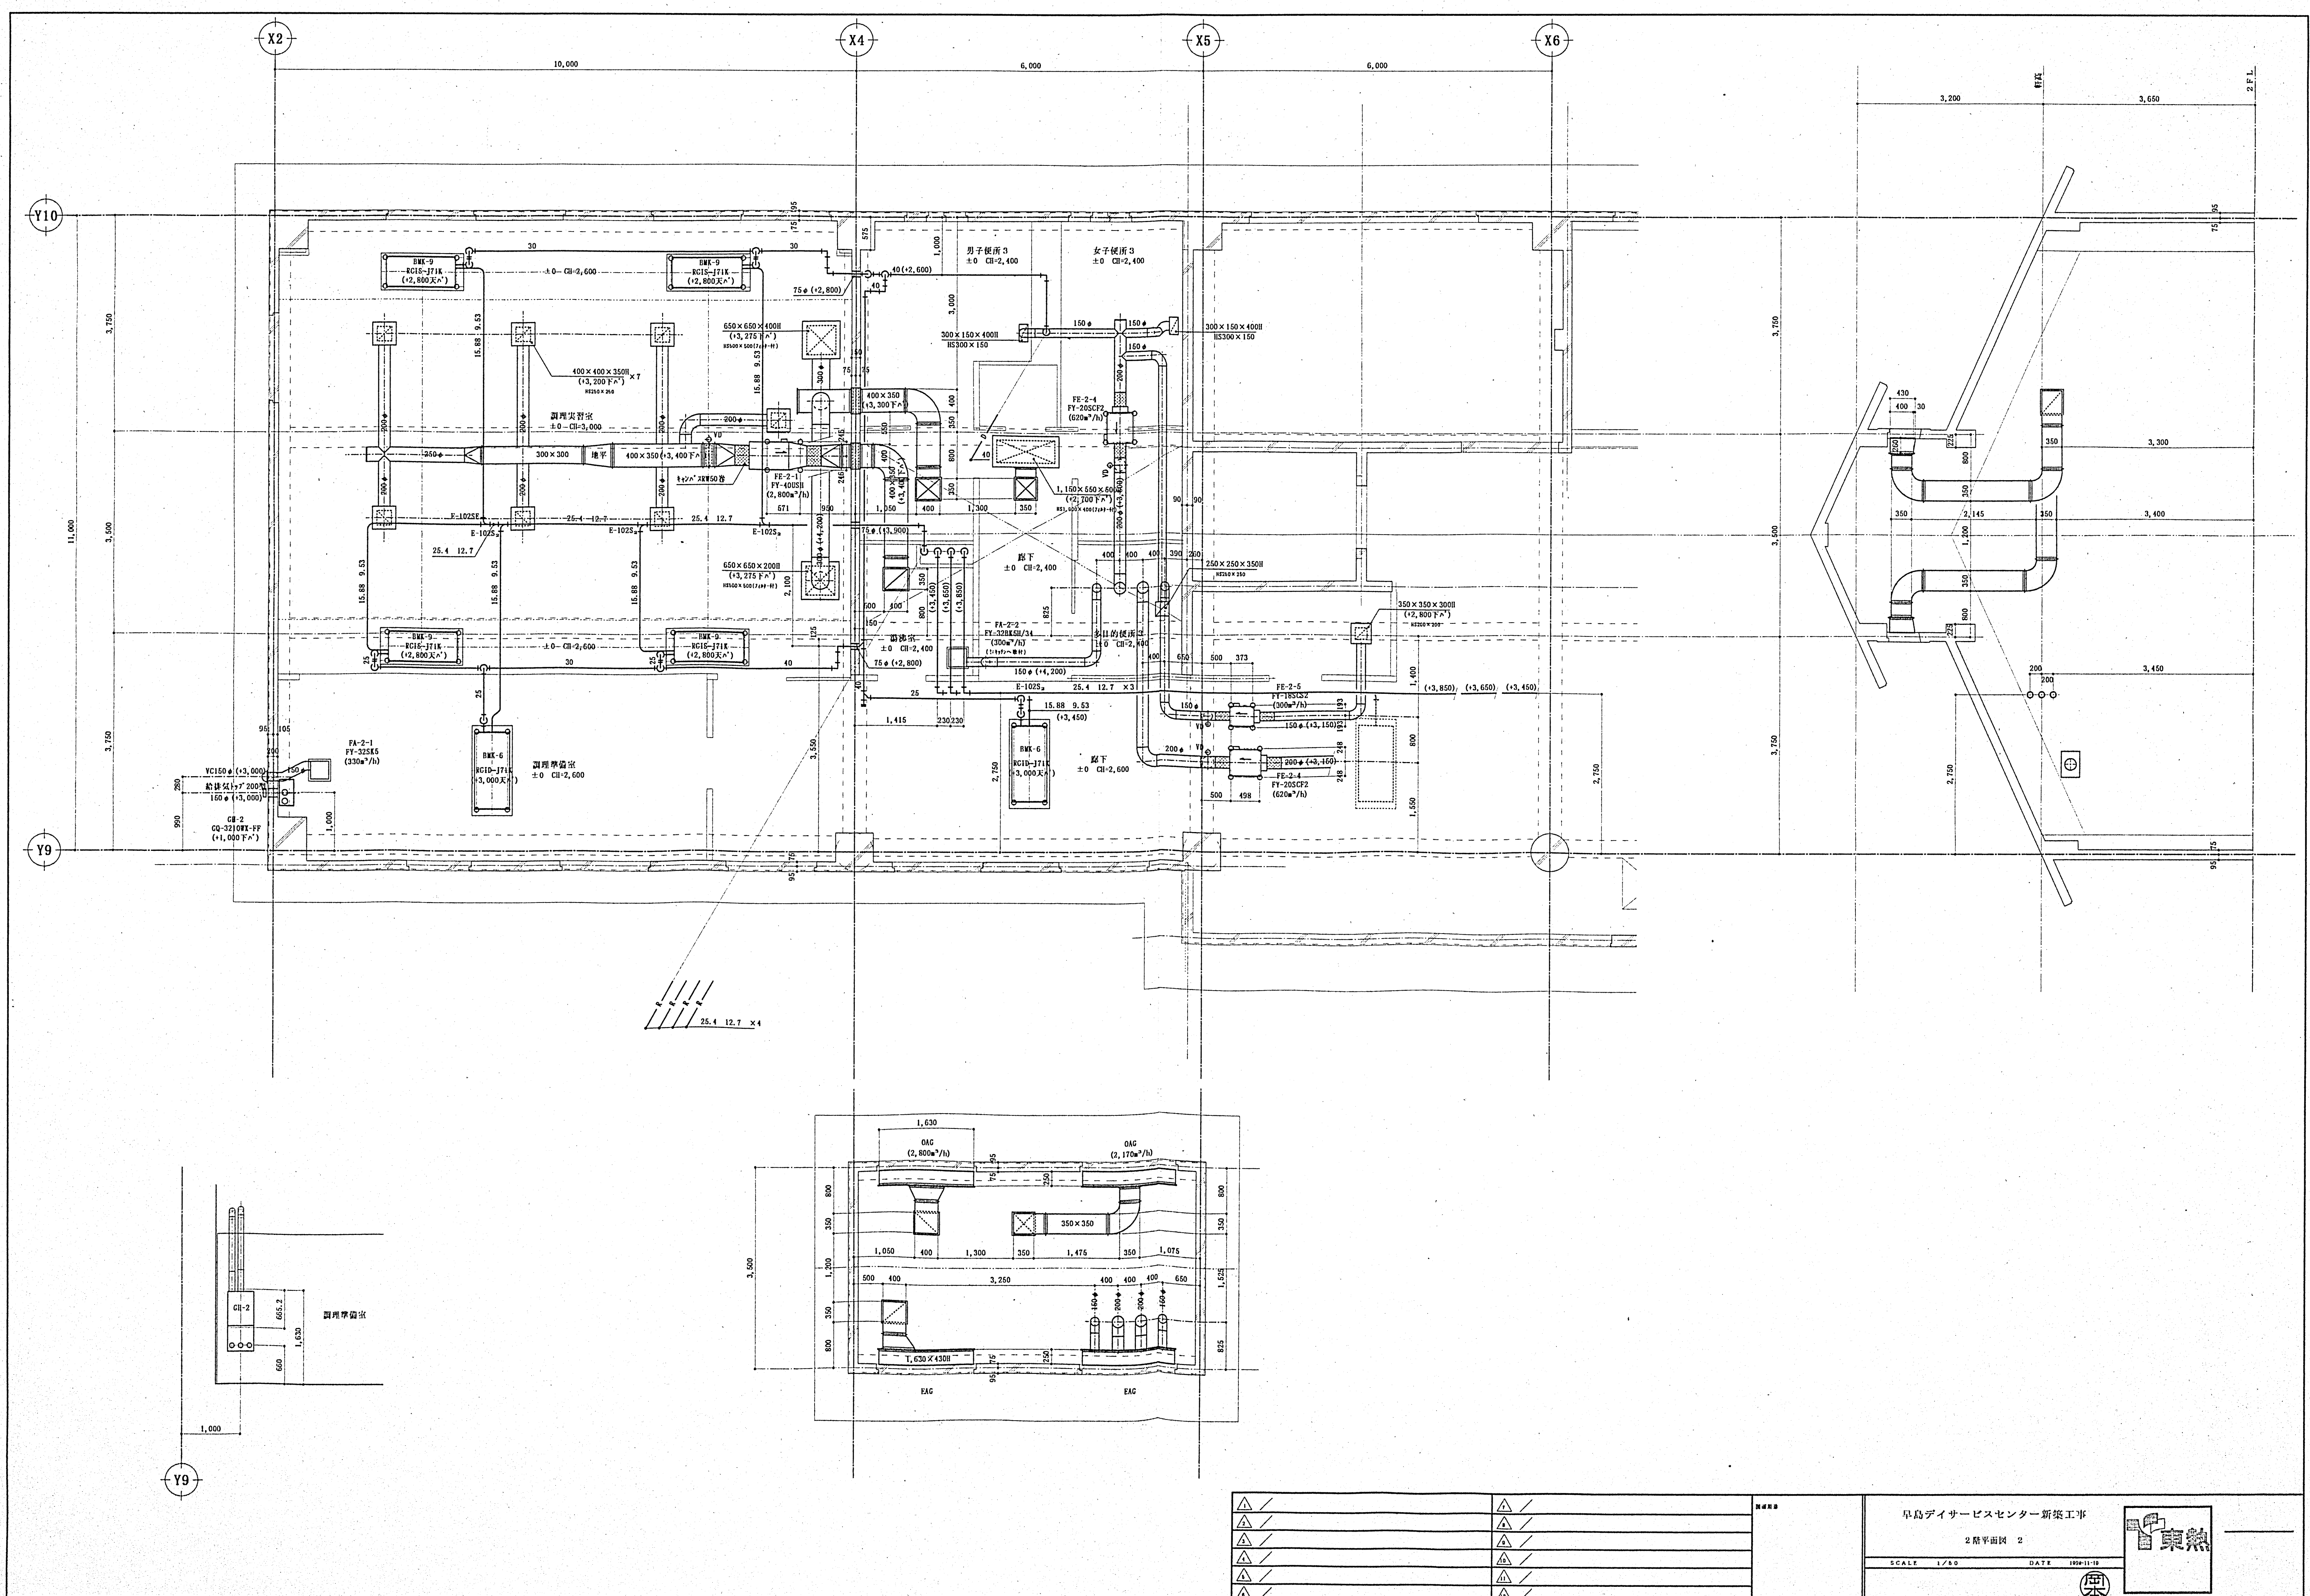


△	△	△
△	△	△
△	△	△
△	△	△
△	△	△
△	△	△



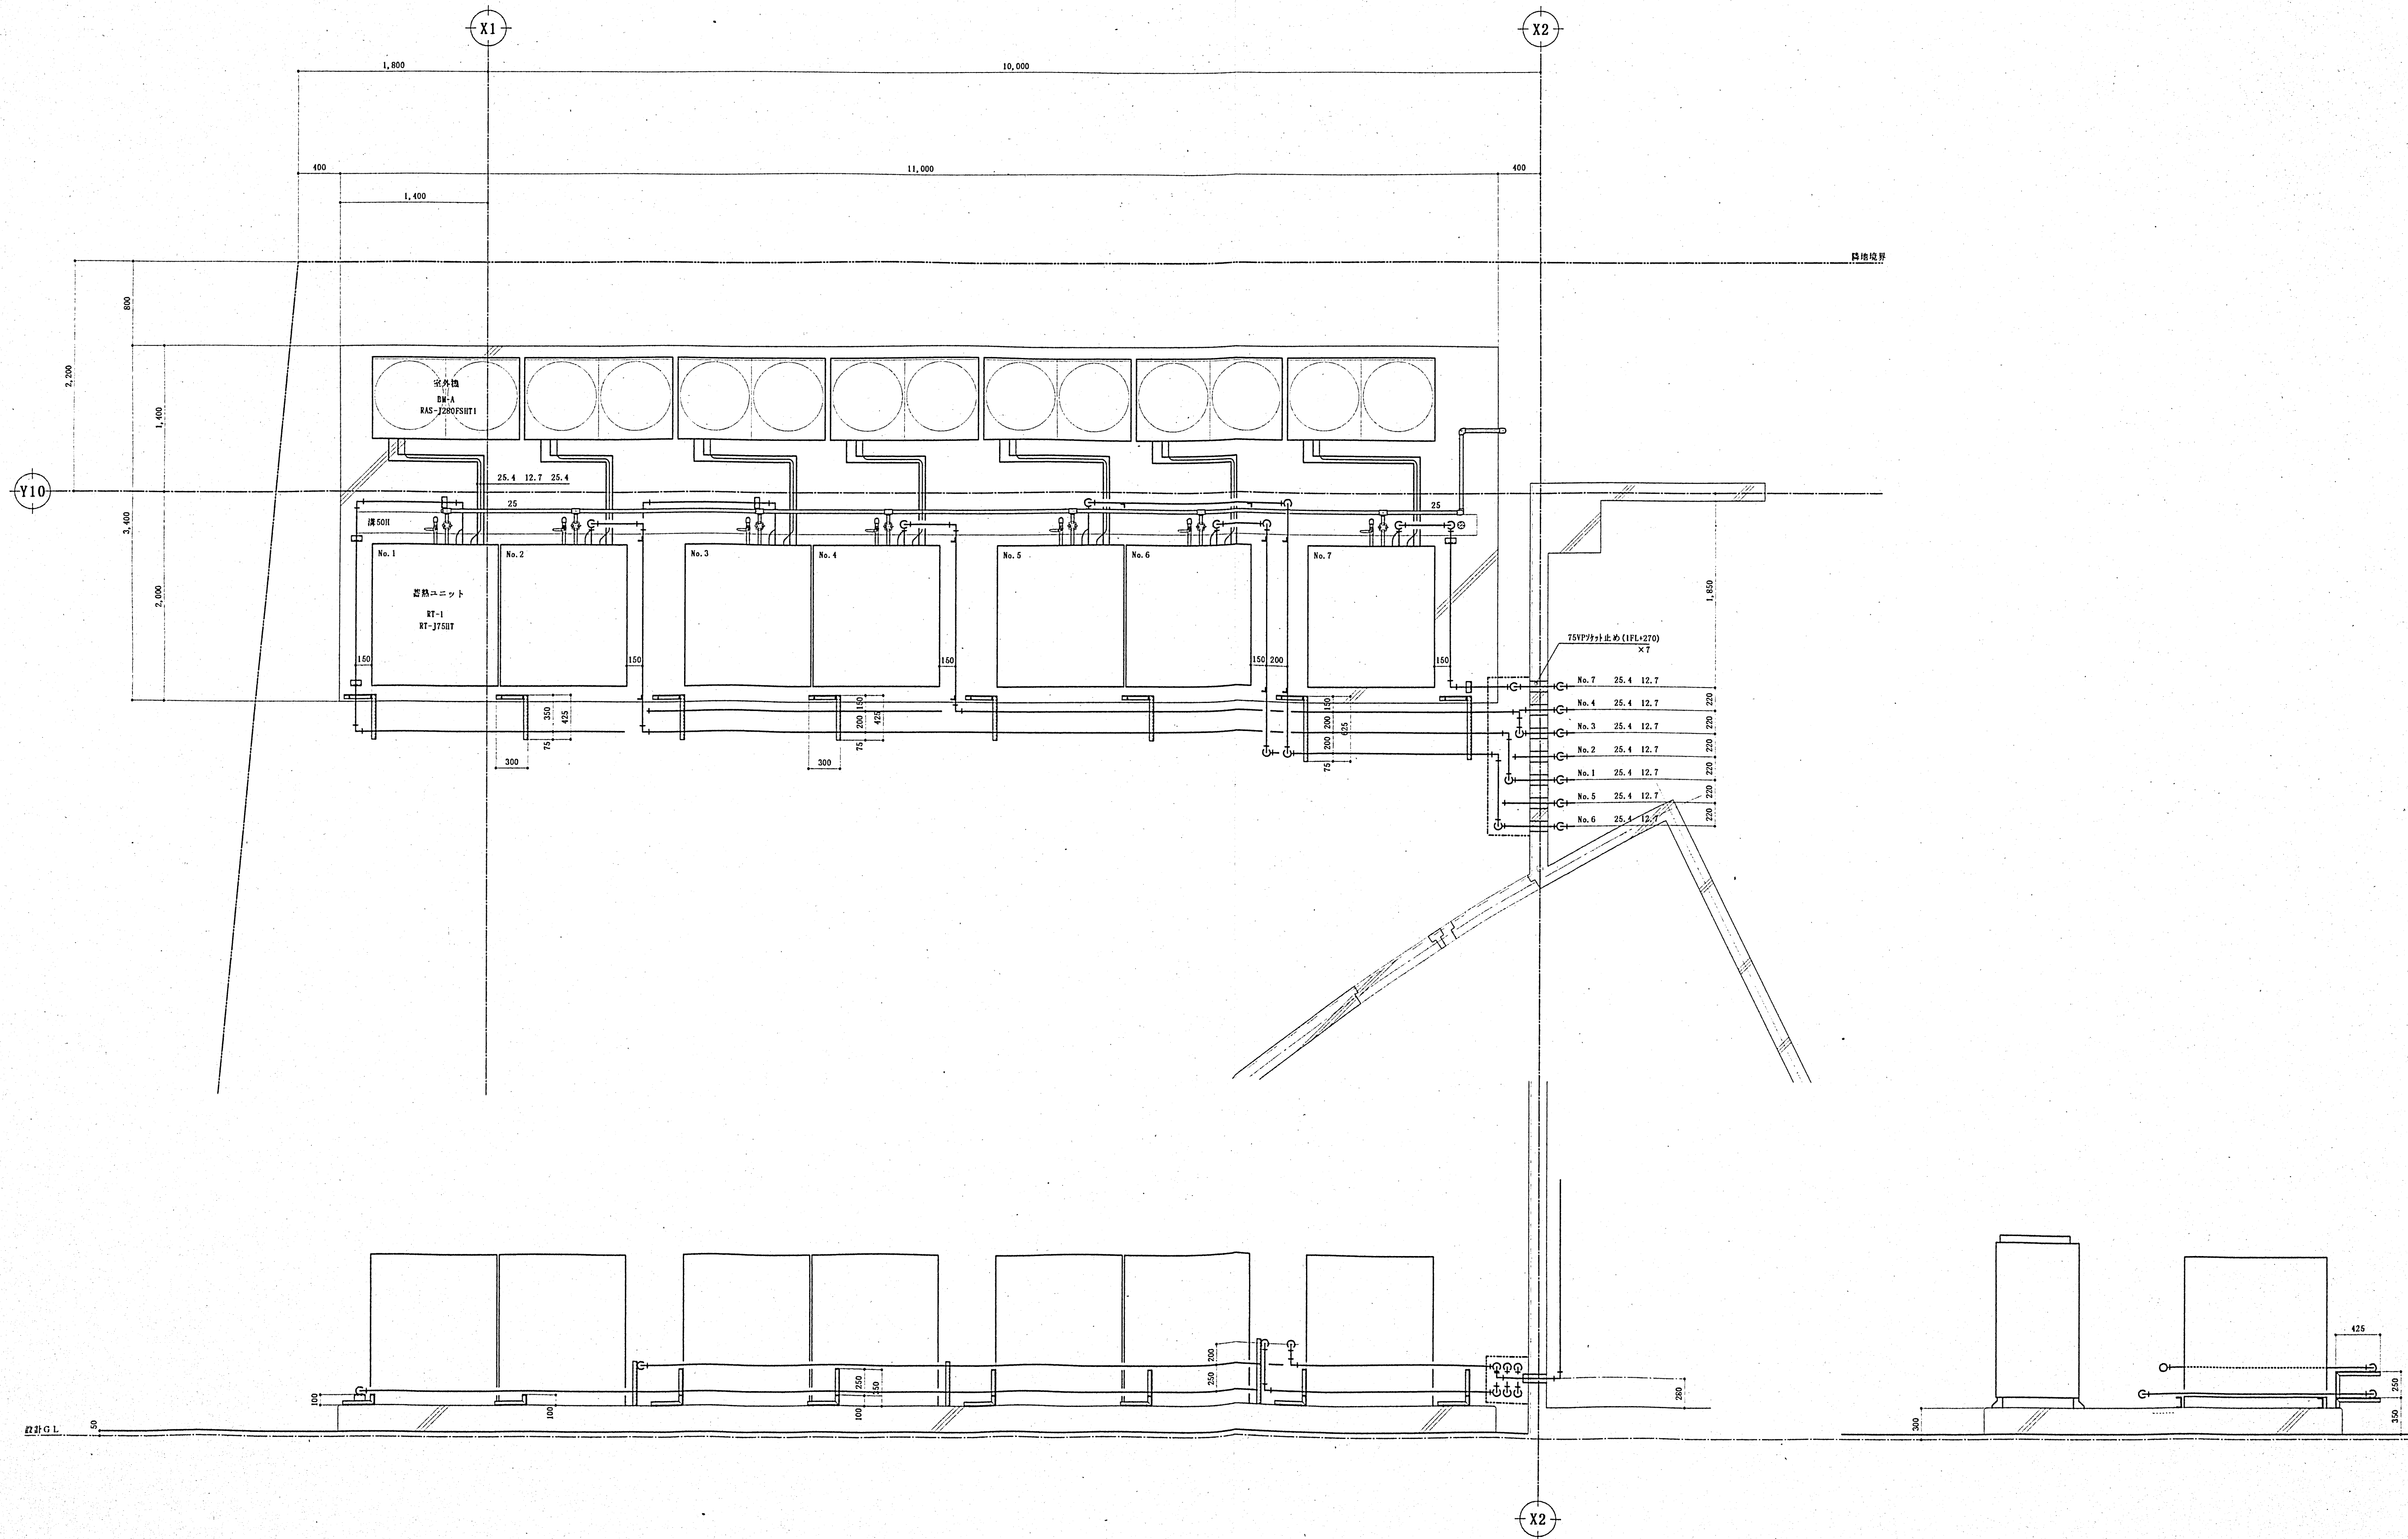


△	△
△	△
△	△
△	△
△	△

早島サービスセンター新築工事
屋外室外機配り詳細図

SCALE 1/30 DATE 1998-10-18

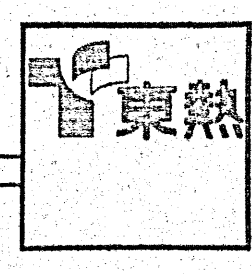

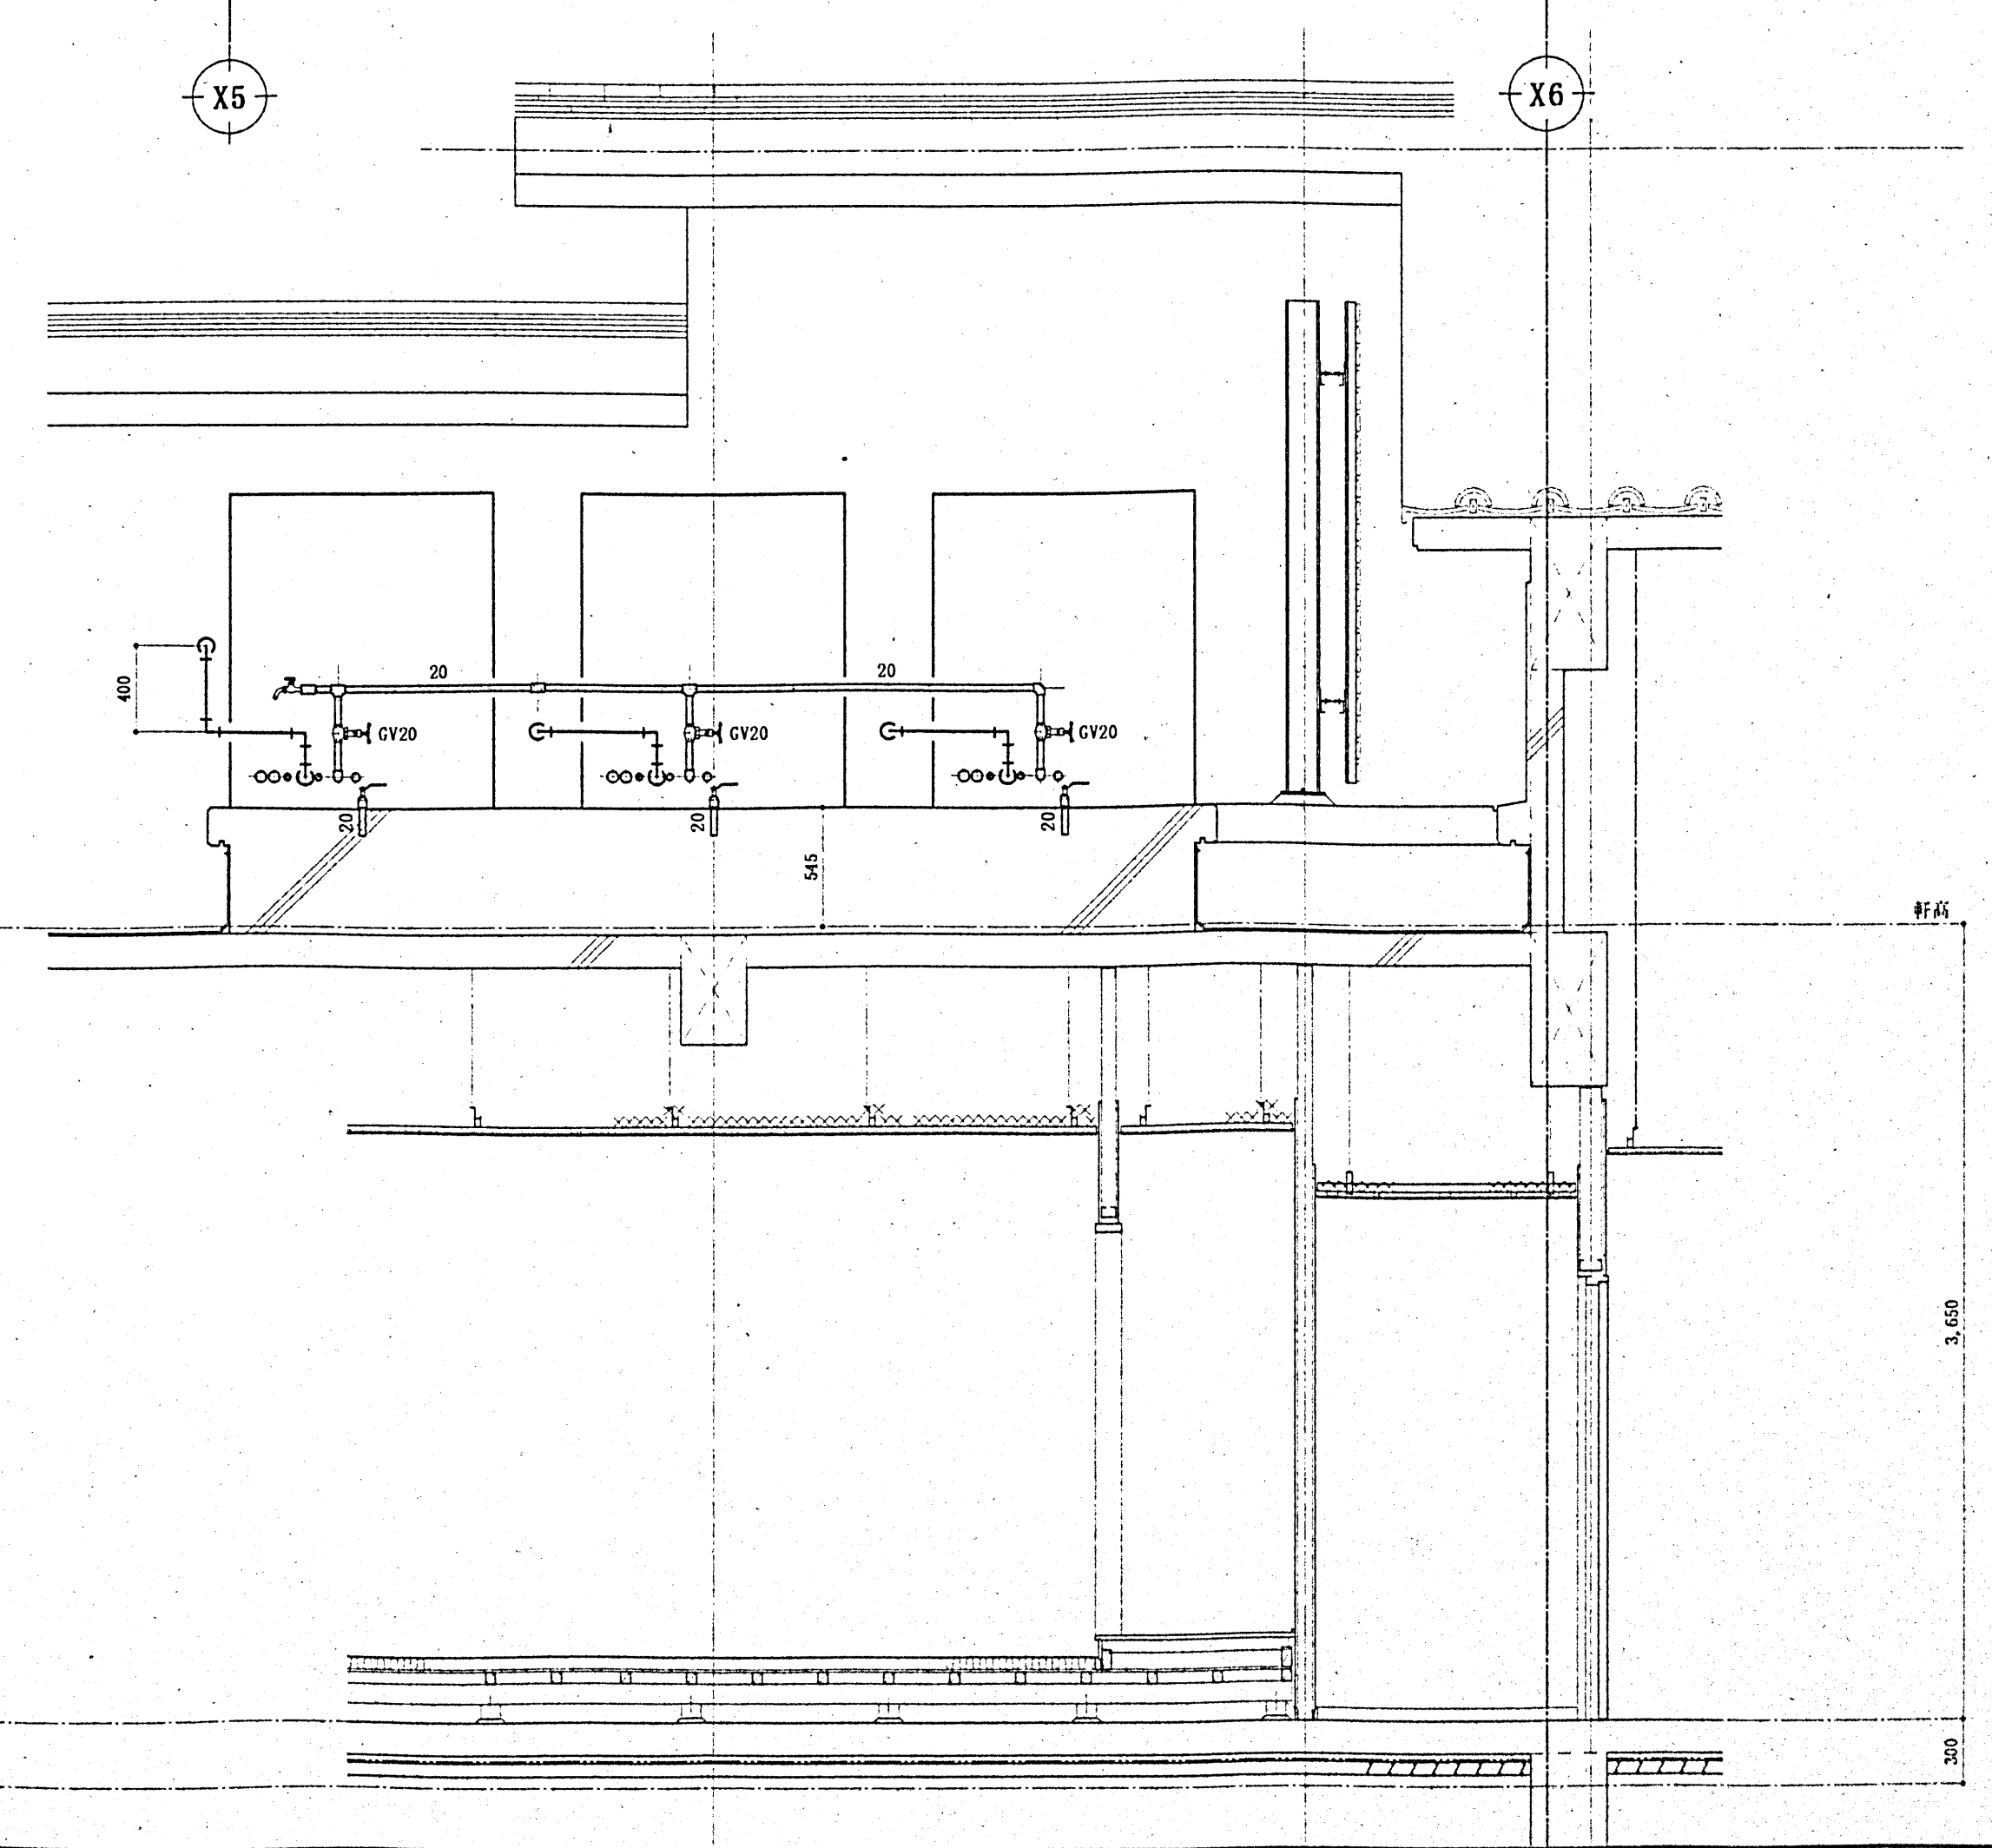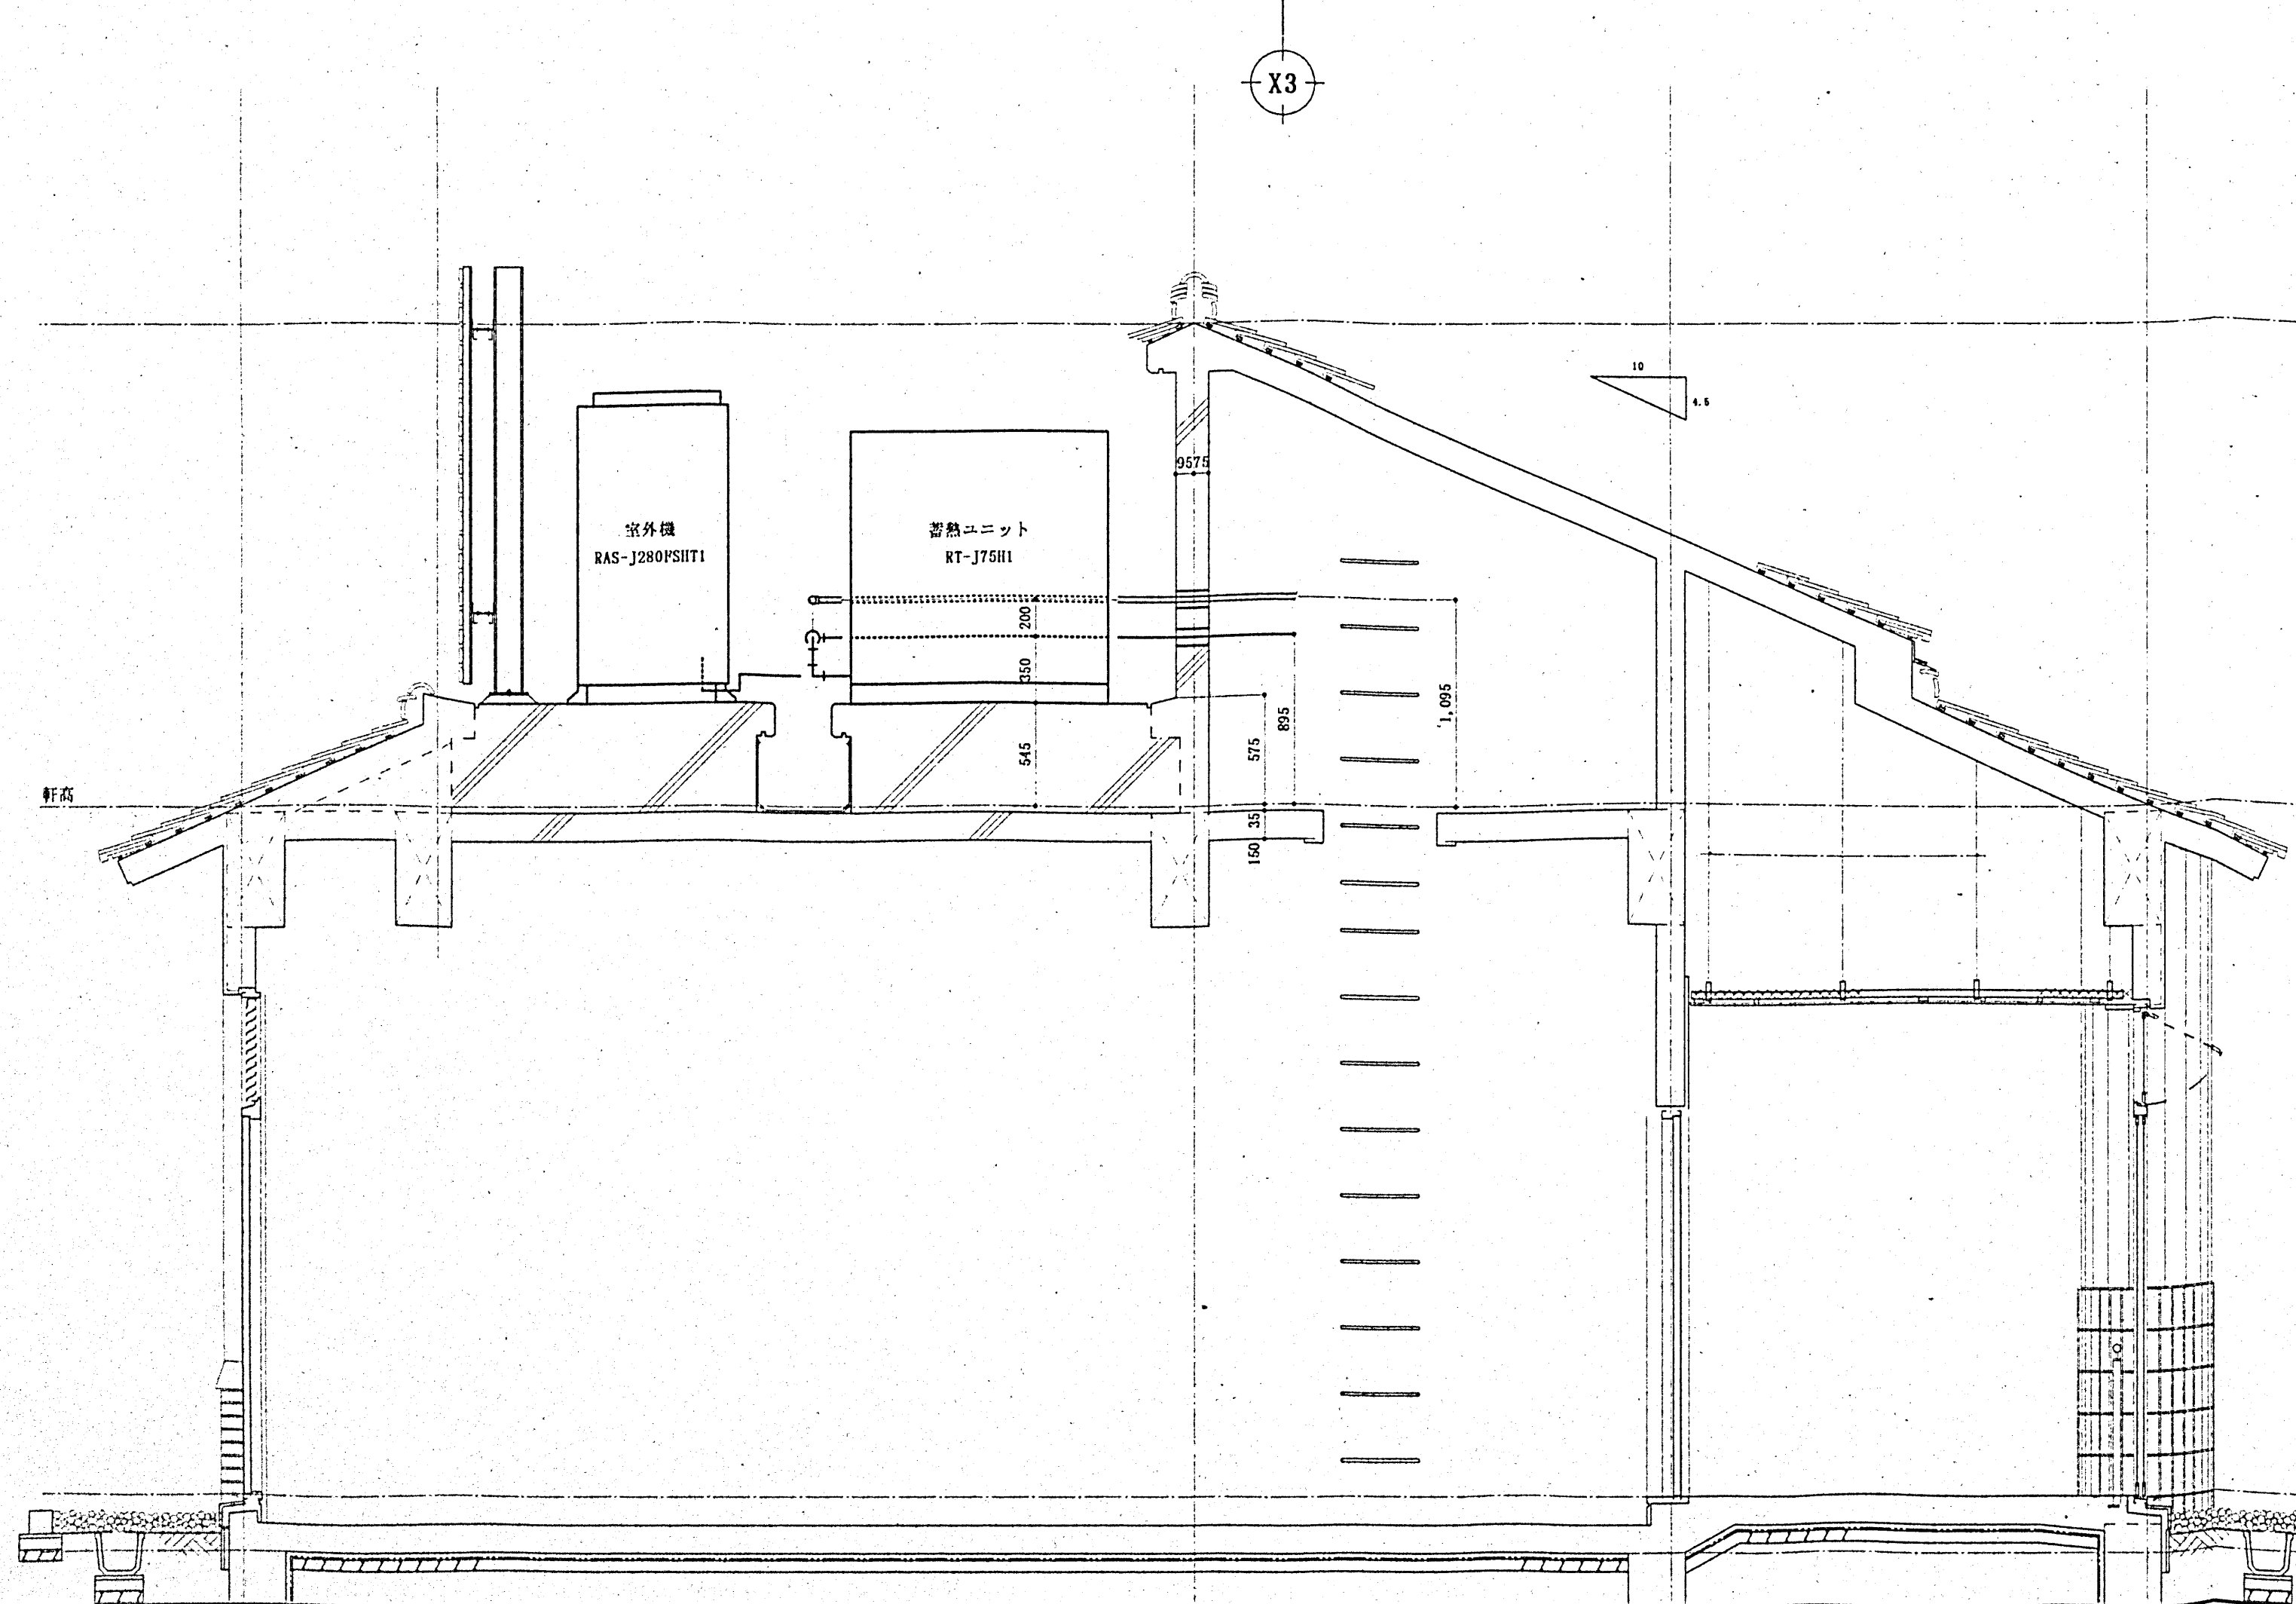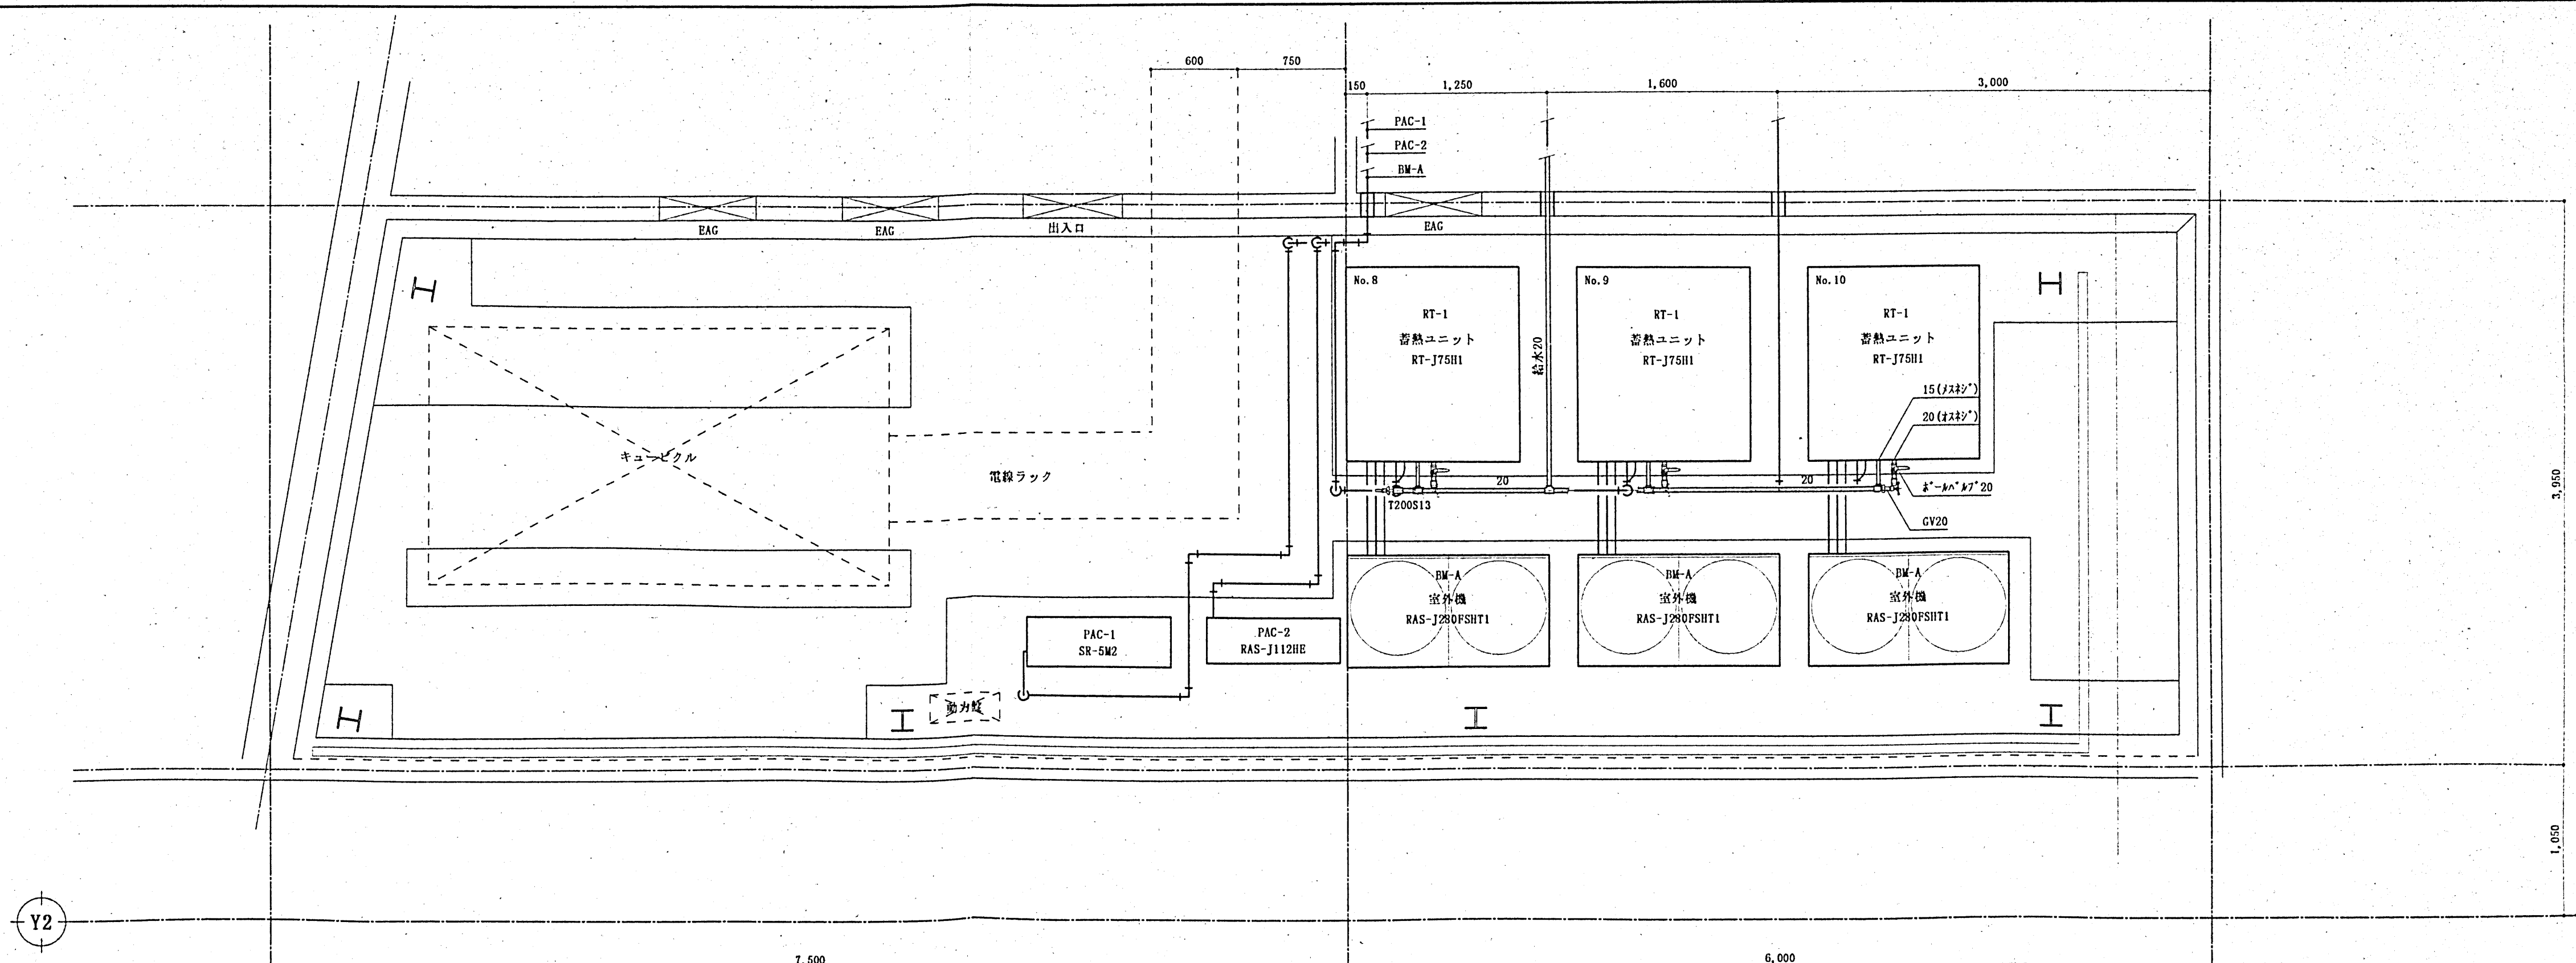

△/	△/	早島サービスセンター新築工事 2階室外機廻り詳細図 SCALE 1/30 DATE 1998-10-31
△/	△/	
△/	△/	
△/	△/	
△/	△/	

